


Science and Education Center (SEC)

MAIN ENTRANCE ON FIRST FLOOR

If you need assistance, or an accommodation to access an office or classroom please contact:
For Student - Disability Resource Center at (503) 725-4150
For Employees - Human Resources at (503) 725-4926

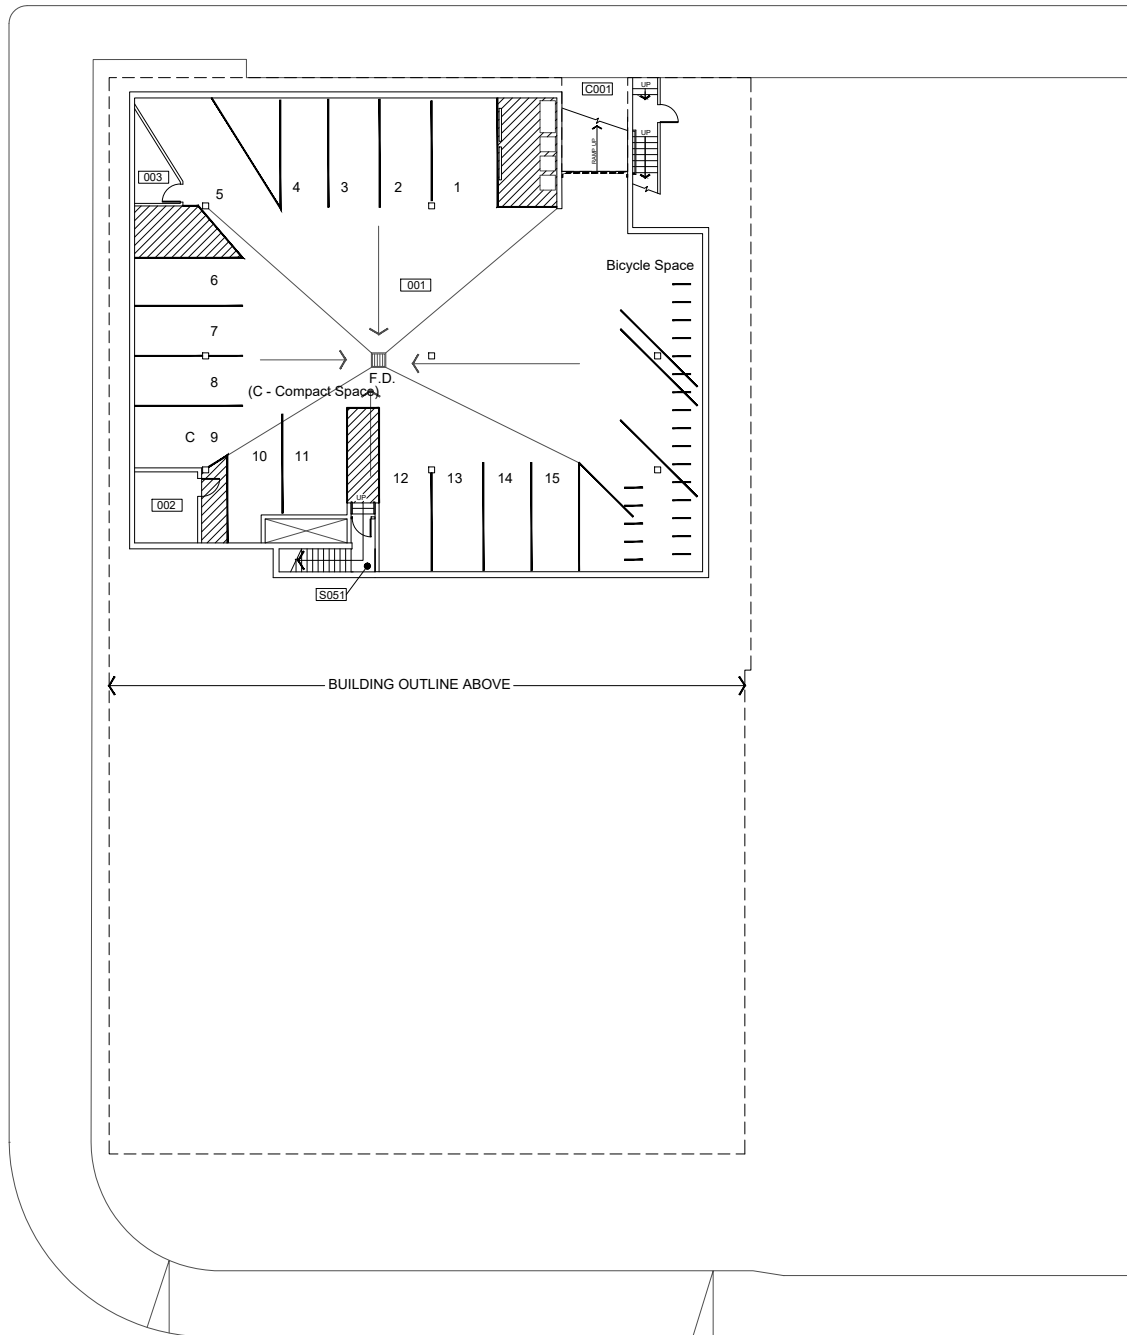


Scale
 $1/32" = 1'-0"$




BASEMENT PLAN
 Science & Education Center
 2130 SW 5th Ave

DRAWN BY:
 HH
 DATE:
 11/2008

022_AB1

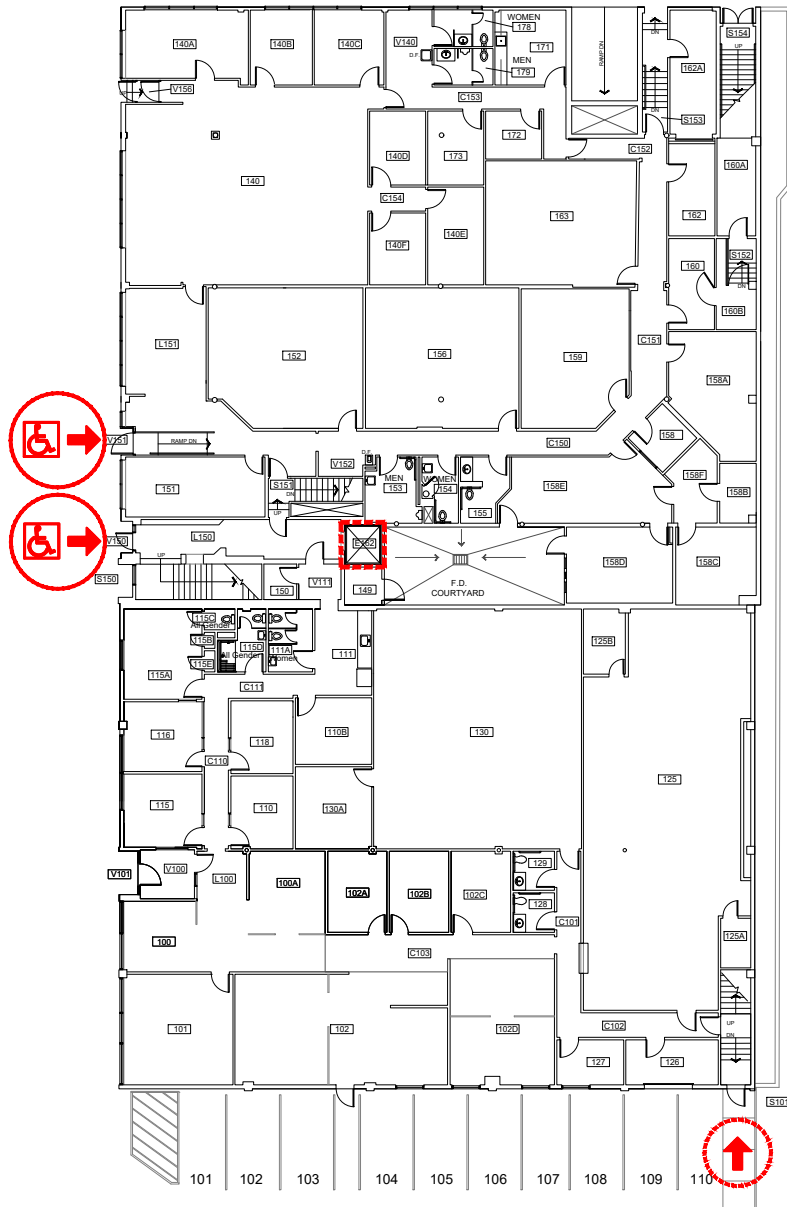

Scale
 1/32" = 1'-0"

 

ELEVATOR ACCESS



WHEELCHAIR ACCESS




BUILDING ACCESS - NOT
 WHEELCHAIR ACCESSIBLE




FIRST FLOOR PLAN
 Science & Education Center
 2130 SW 5th Ave

DRAWN BY:
 HH
 DATE:
 11/2008

022_A1

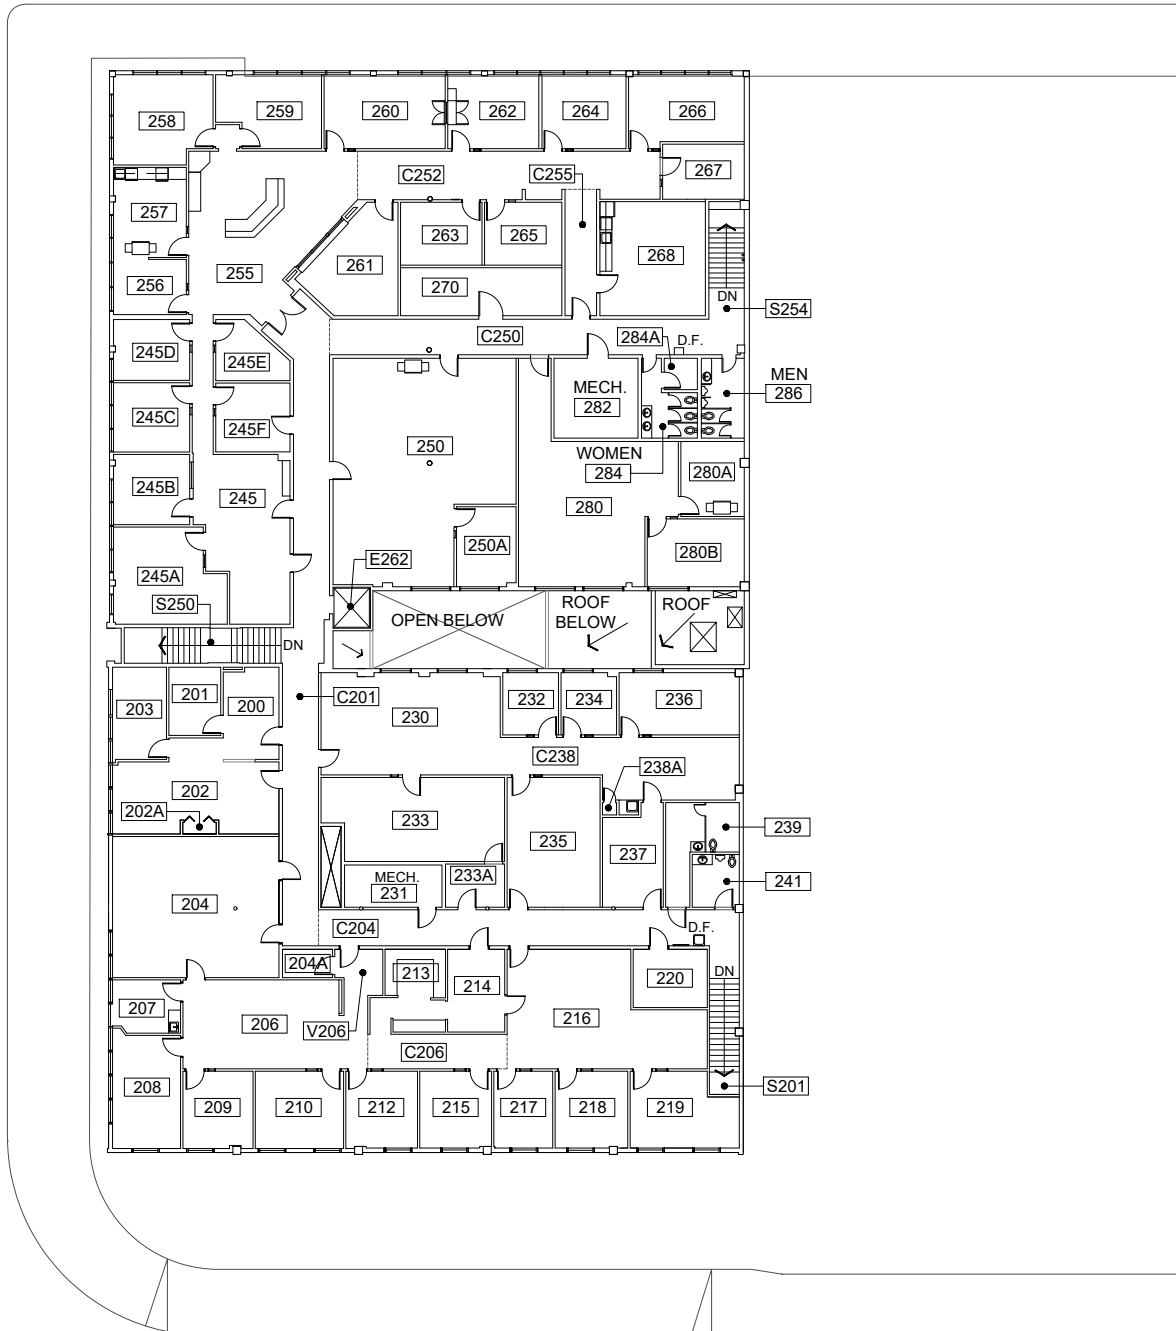


Scale
 1/32" = 1'-0"

 

SECOND FLOOR PLAN
 Science & Education Center
 2130 SW 5th Ave

DRAWN BY:
 HH
 DATE:
 11/2008

022_A2

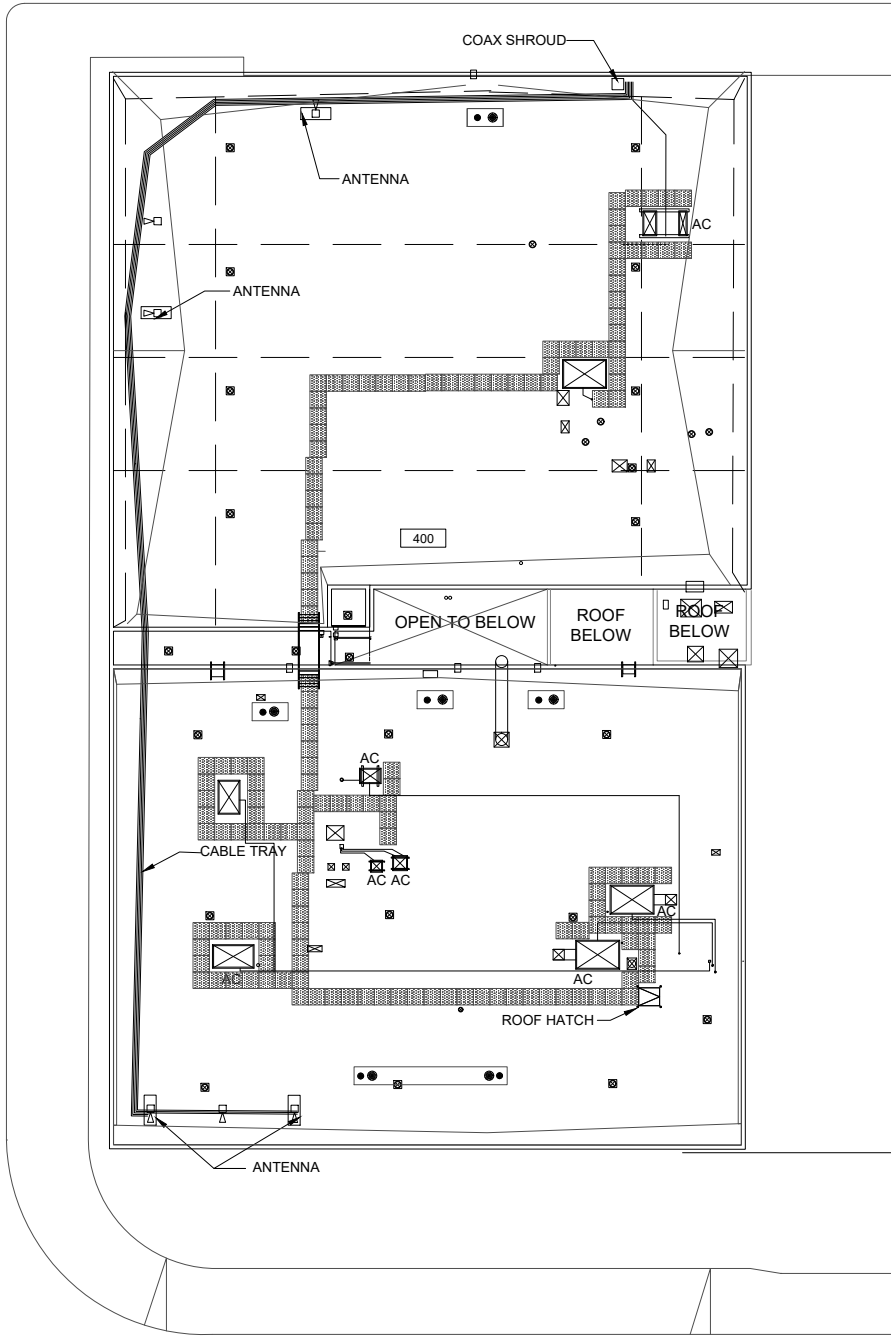

Scale
 1/32" = 1'-0"



ROOF PLAN
 Science & Education Center
 2130 SW Fifth Ave

DRAWN BY:
 HH
 DATE:
 11/2020

022_A3