



# Robertson Life Sciences Building (RLSB)

MAIN ENTRANCE ON FIRST FLOOR

If you need assistance, or an accommodation to access an office or classroom please contact:  
For Student - Disability Resource Center at (503) 725-4150  
For Employees - Human Resources at (503) 725-4926

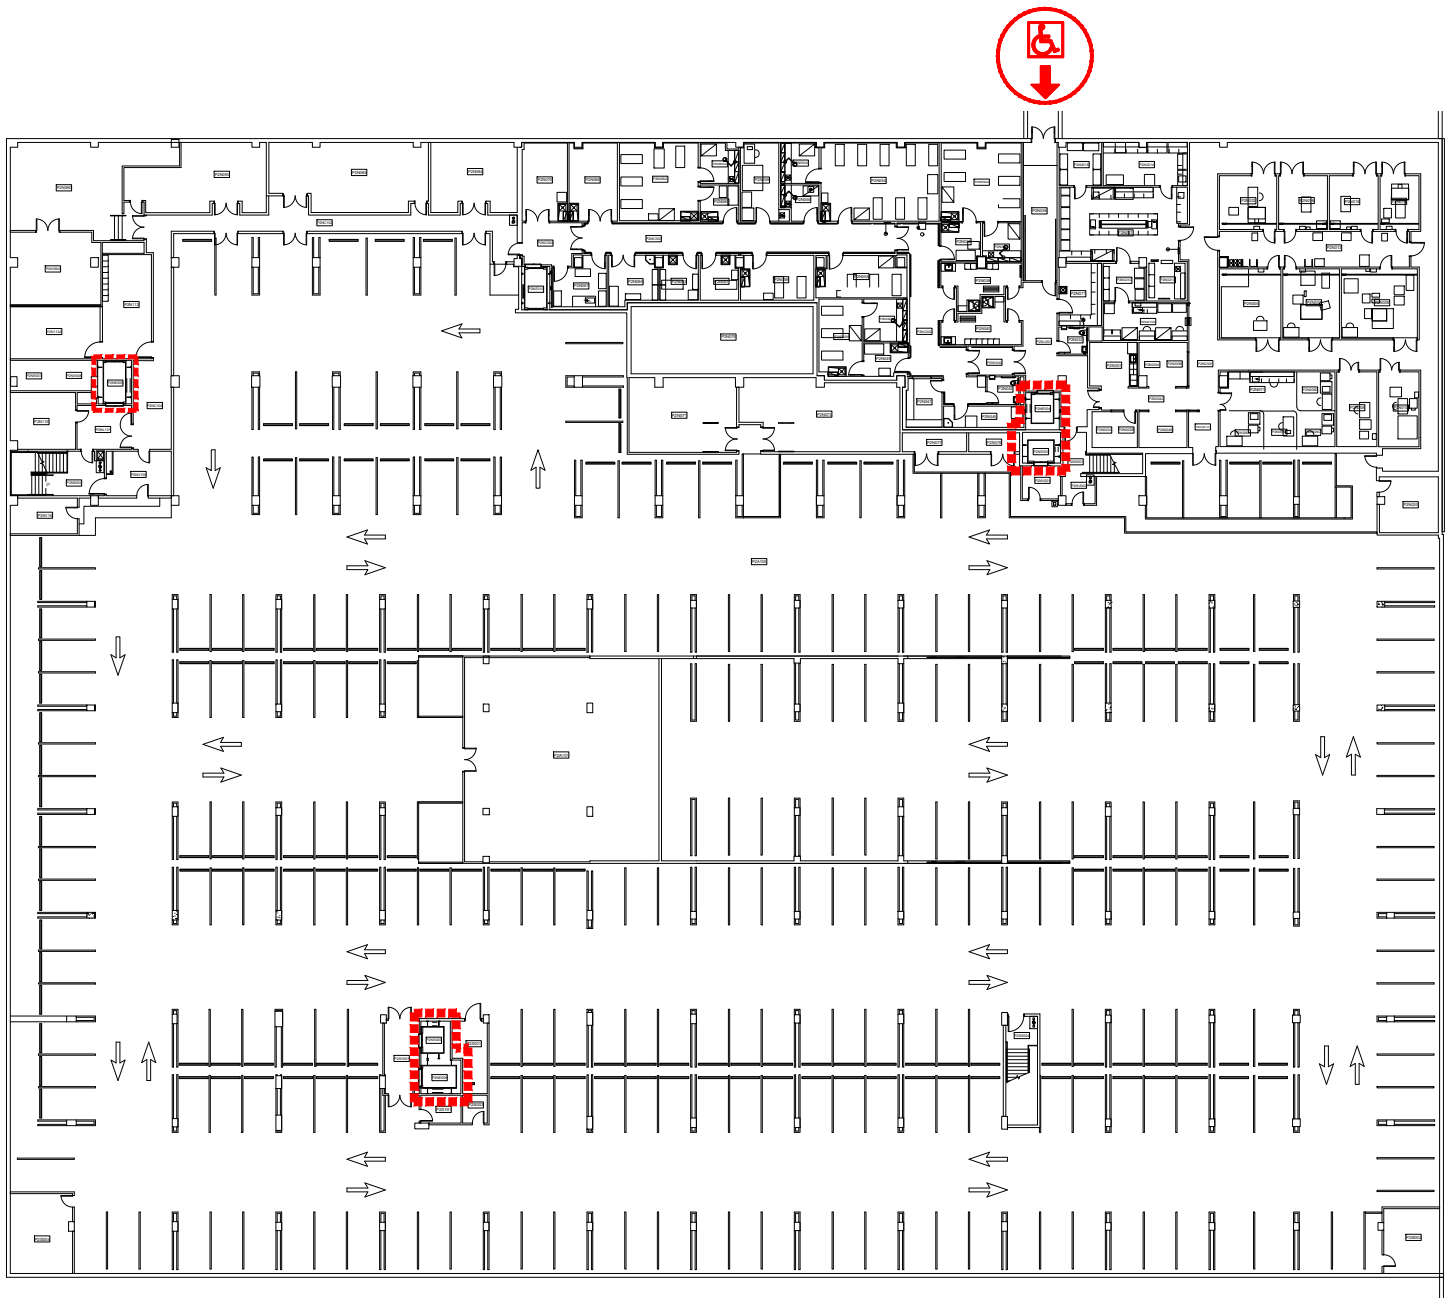

Scale  
1" = 50'-0"

 

ELEVATOR ACCESS



WHEELCHAIR ACCESS




BUILDING ACCESS - NOT  
WHEELCHAIR ACCESSIBLE




SUBBASEMENT FLOOR PLAN  
Robertson Life Sciences Building  
2730 SW Moody Ave

DRAWN BY:  
HH  
DATE:  
08/2018

001\_AB2

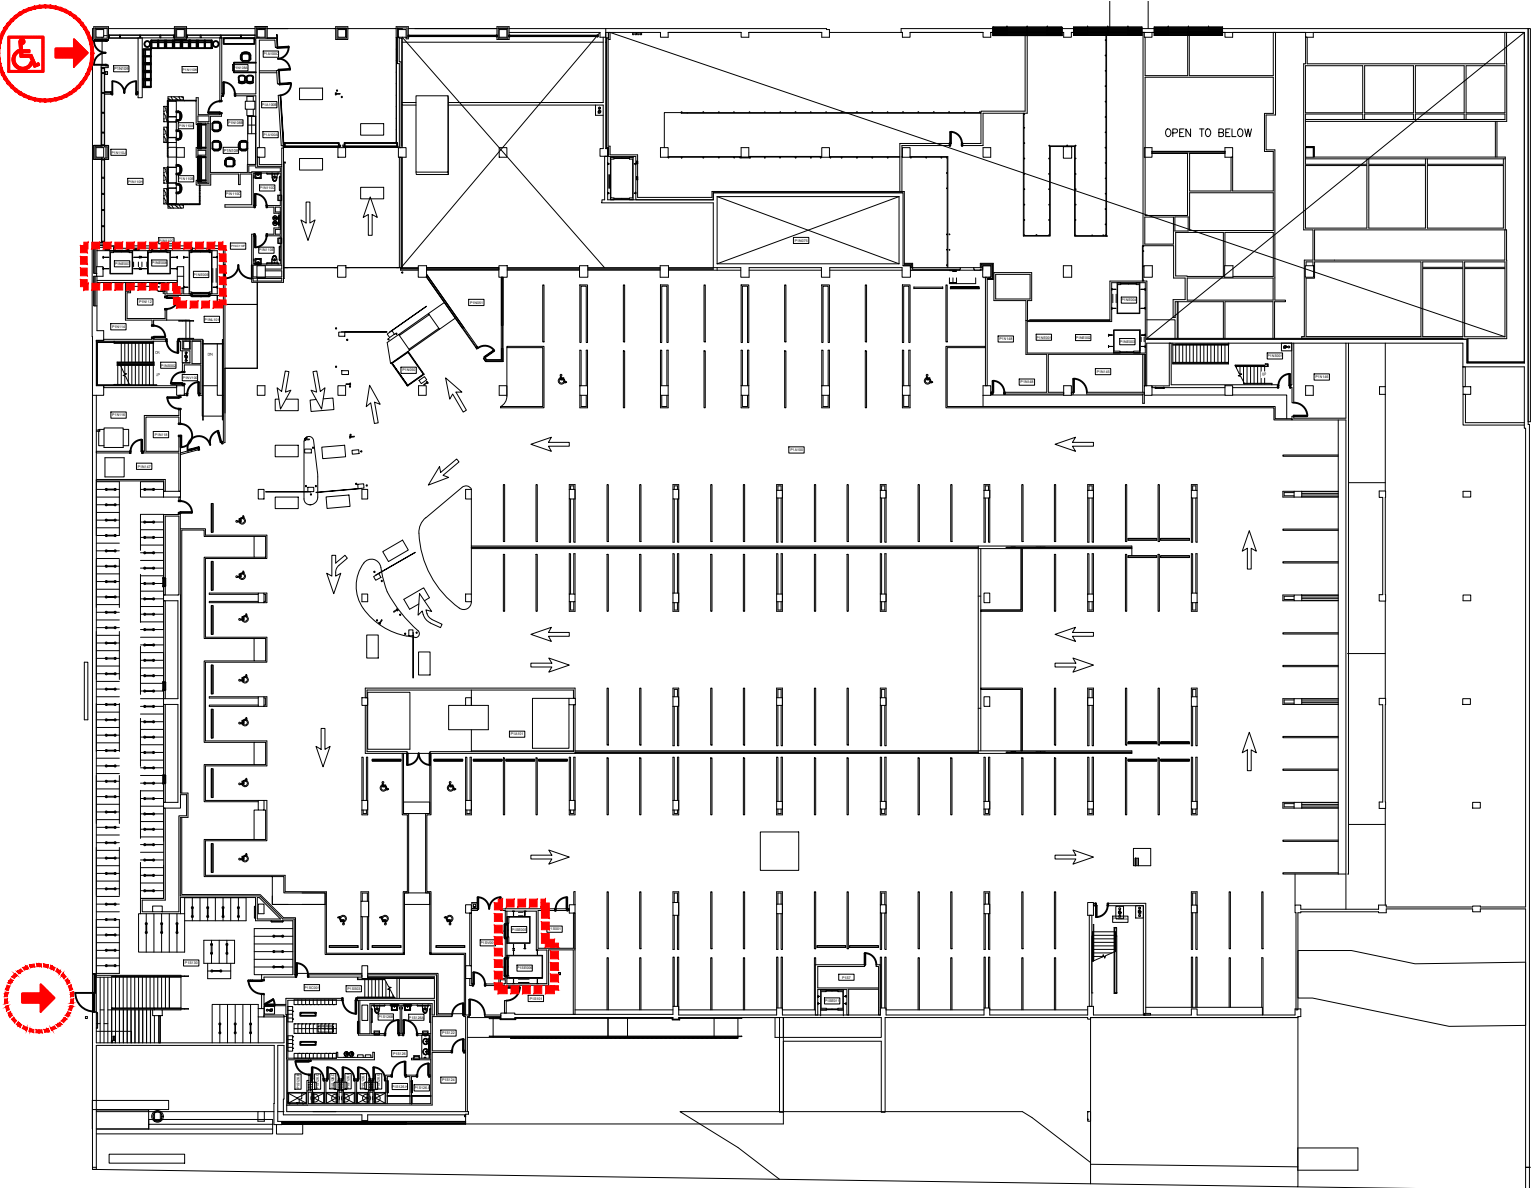

Scale  
1" = 50'-0"

 

- 
 ELEVATOR ACCESS
- 
 WHEELCHAIR ACCESS
- 
 BUILDING ACCESS - NOT WHEELCHAIR ACCESSIBLE




**BASEMENT FLOOR PLAN**  
 Robertson Life Sciences Building  
 2730 SW Moody Ave

DRAWN BY:  
 HH  
 DATE:  
 08/2018


001\_AB1



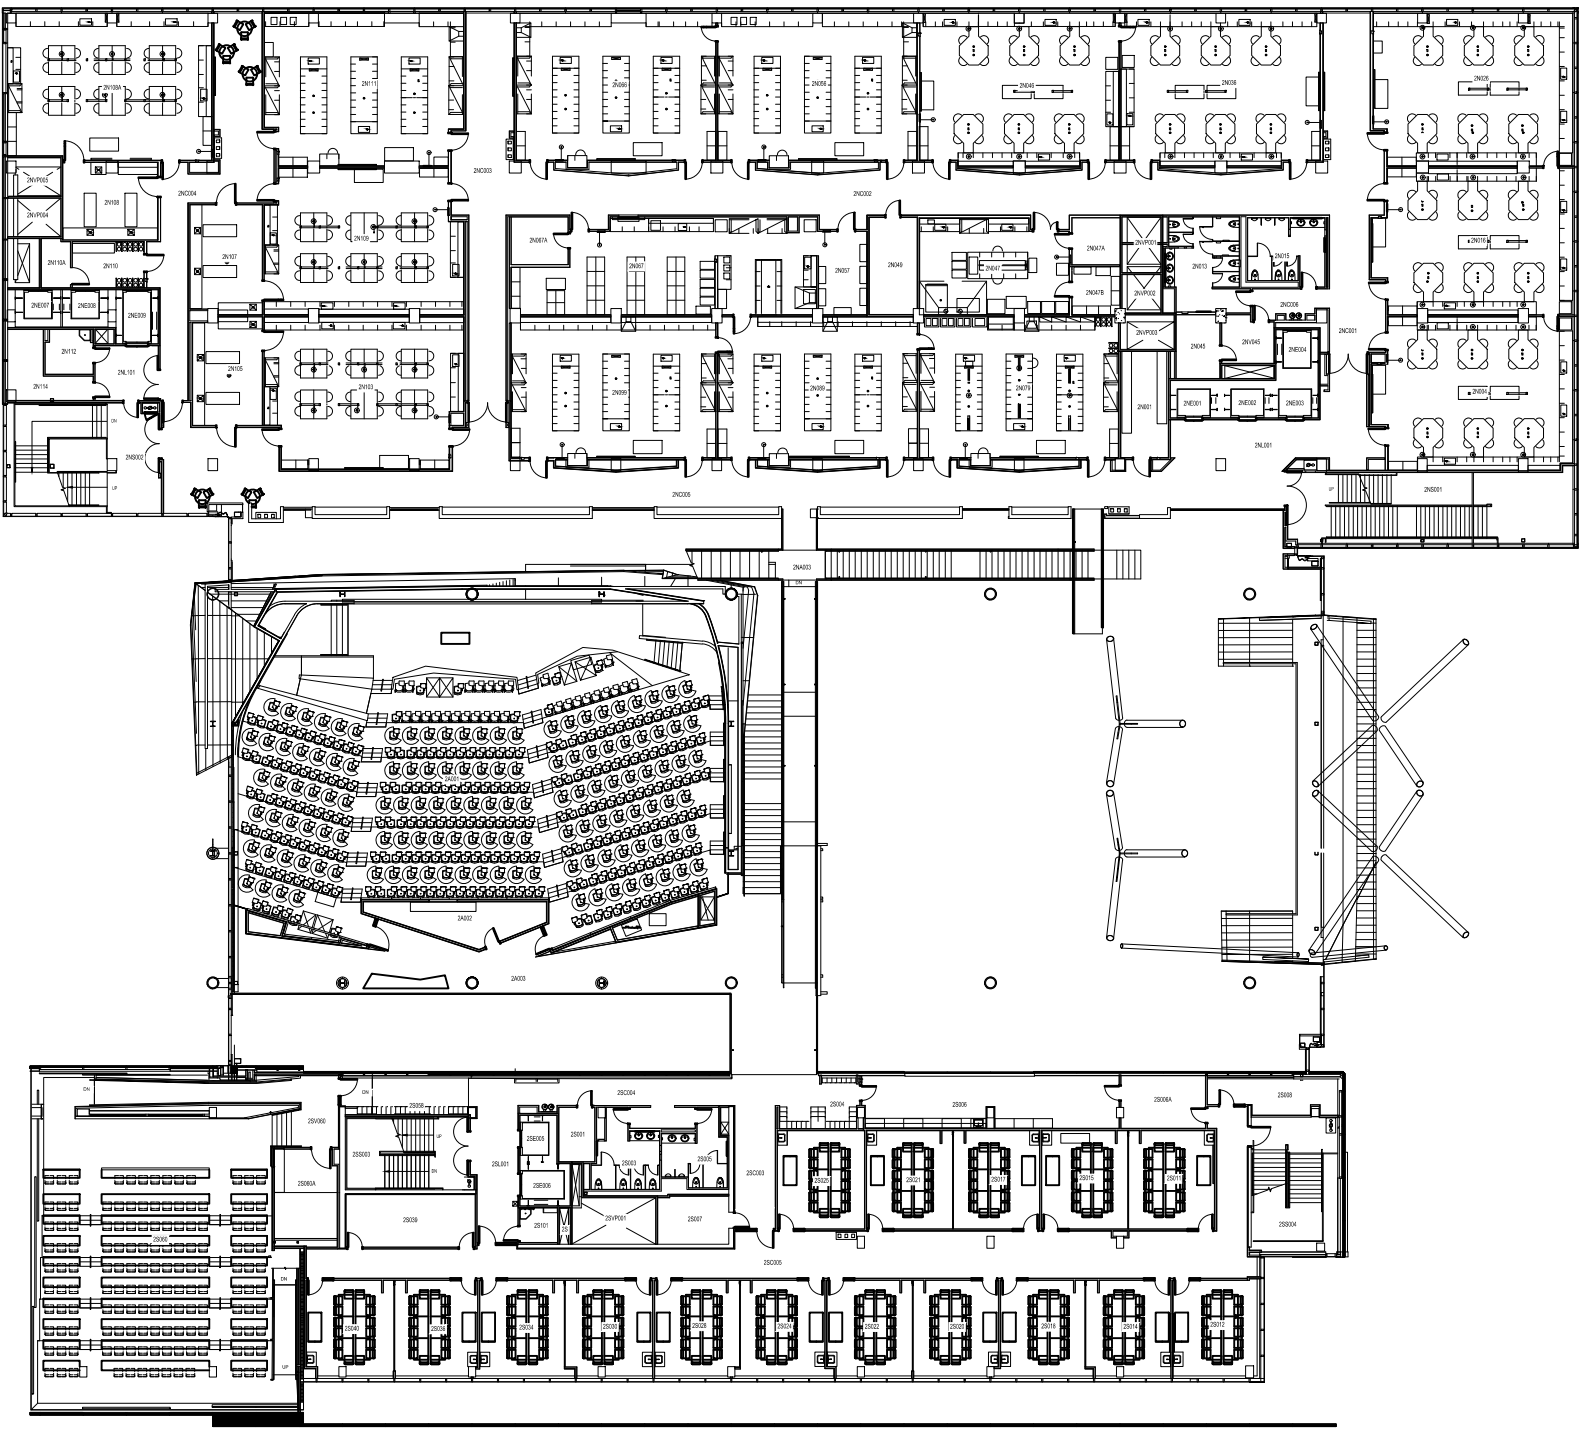

Scale


1" = 40'-0"

 

SECOND FLOOR PLAN  
 Robertson Life Sciences Building  
 2730 SW Moody Ave

DRAWN BY:  
 HH  
 DATE:  
 08/2018

001\_A2

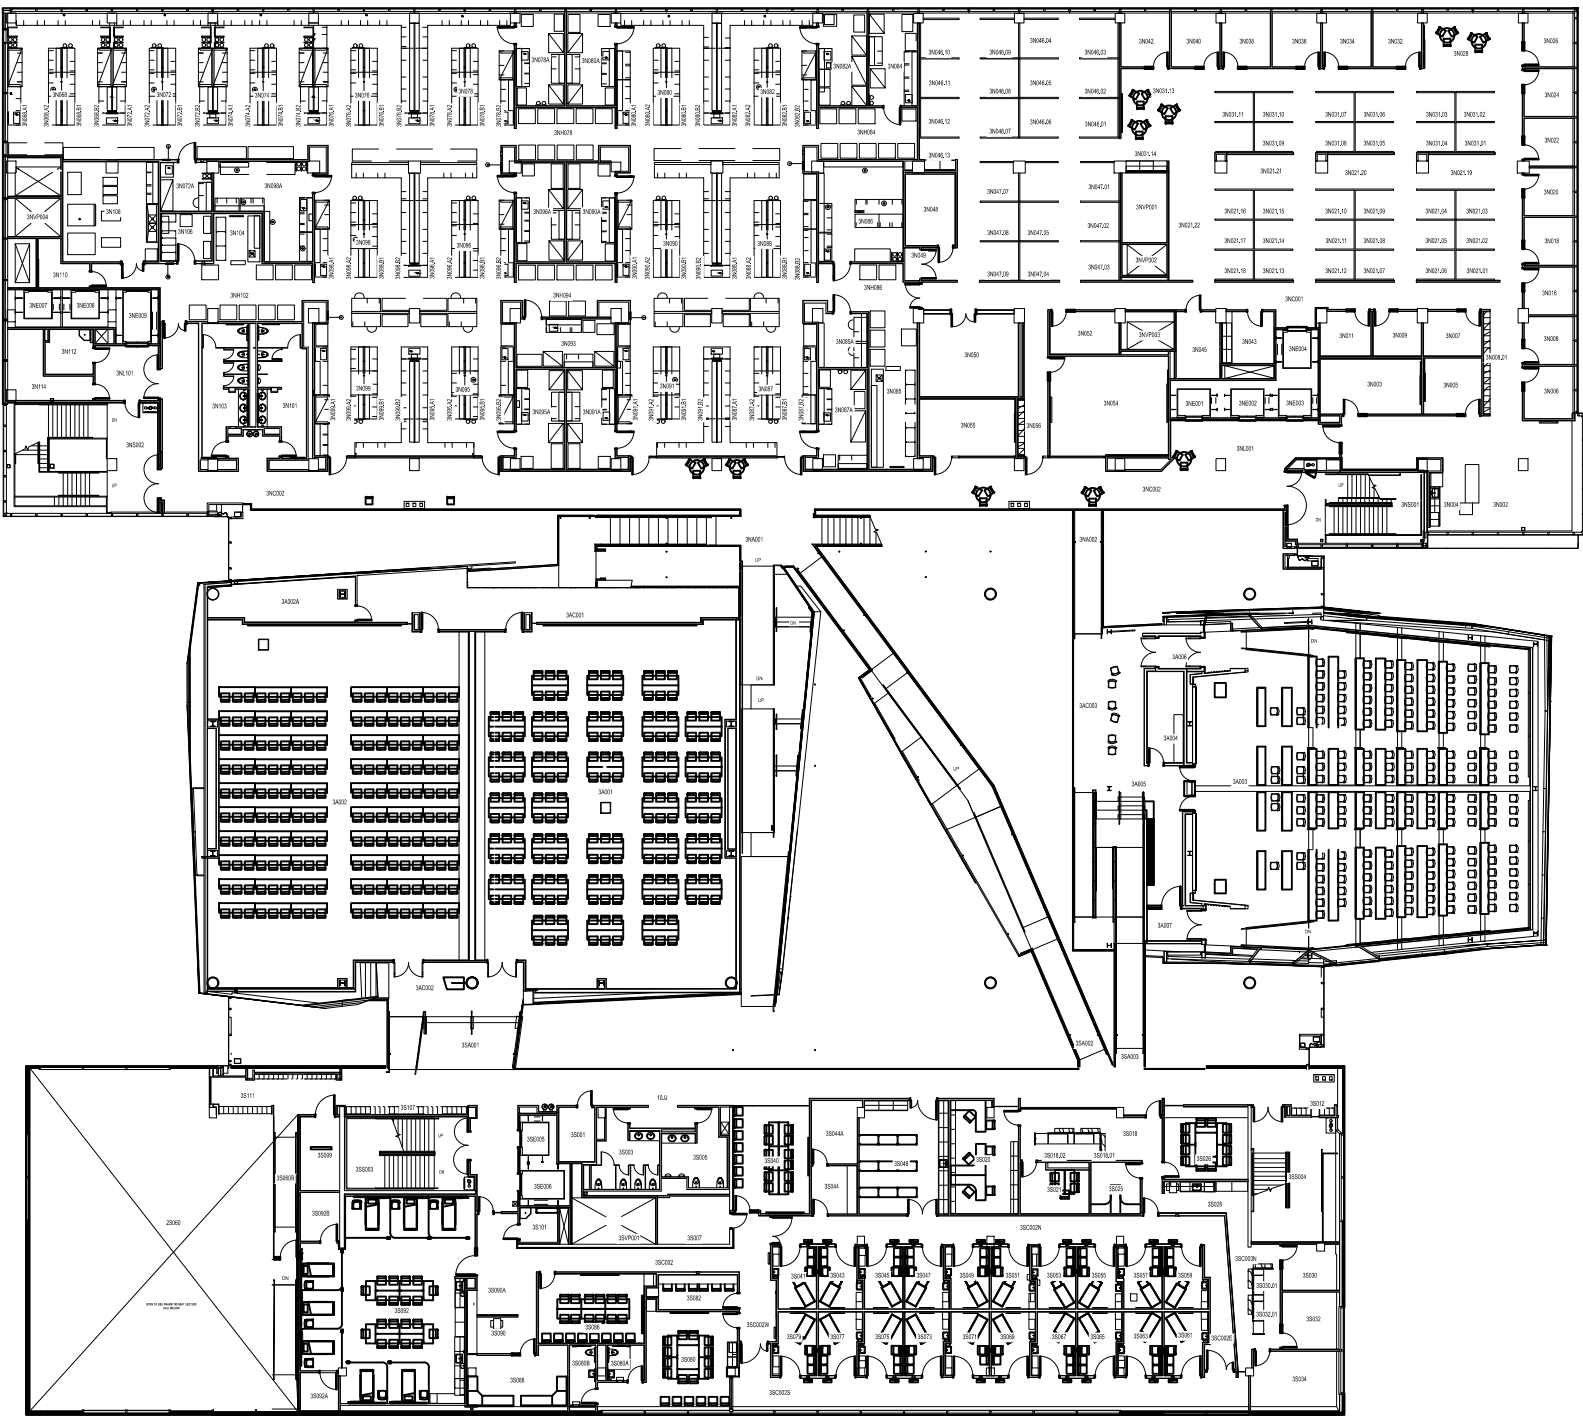

Scale


1" = 40'-0"




THIRD FLOOR PLAN  
 Robertson Life Sciences Building  
 2730 SW Moody Ave

DRAWN BY:  
 HH  
 DATE:  
 08/2018

001\_A3

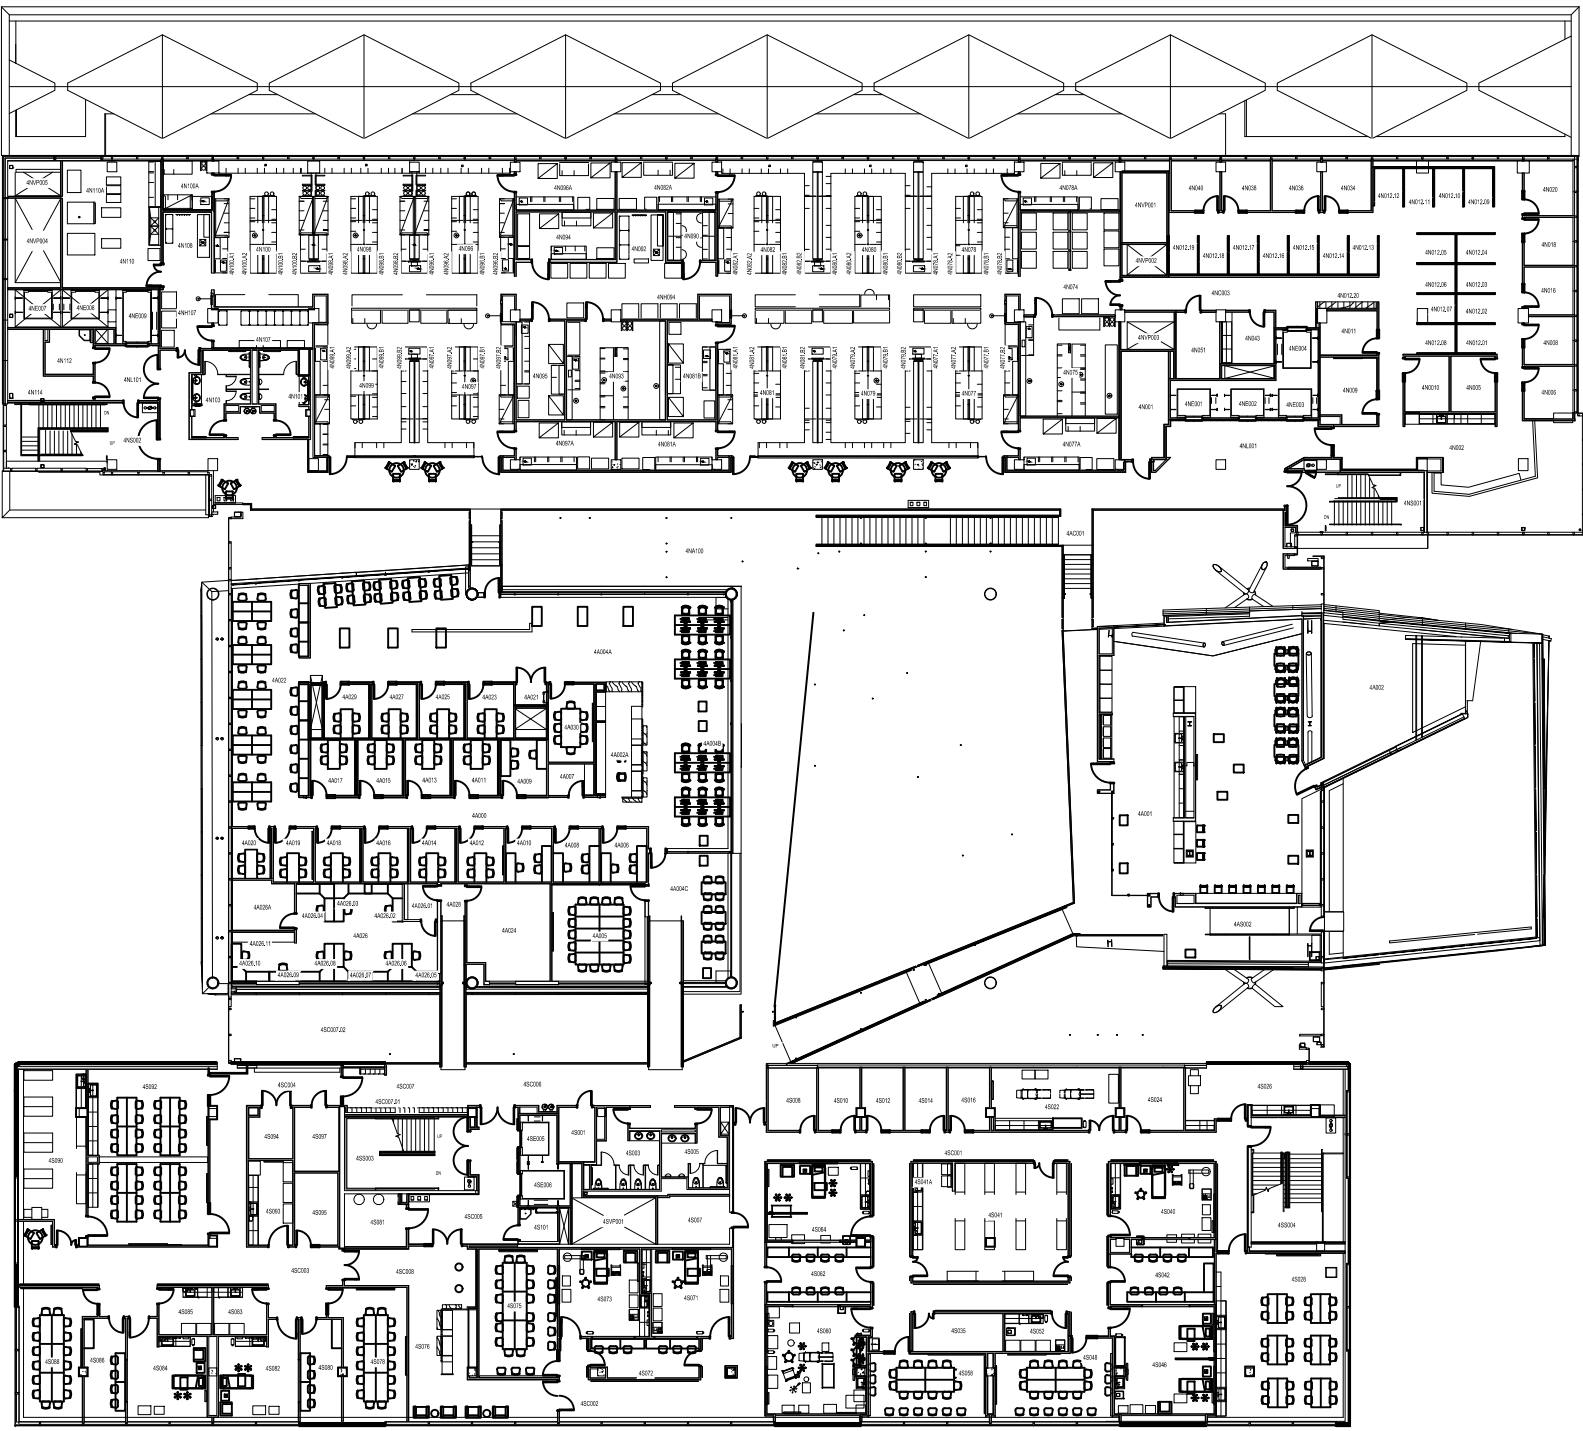


Scale  
1" = 40'-0"

 


FOURTH FLOOR PLAN  
Robertson Life Sciences Building  
2730 SW Moody Ave

DRAWN BY:  
HH  
DATE:  
08/2018

001\_A4

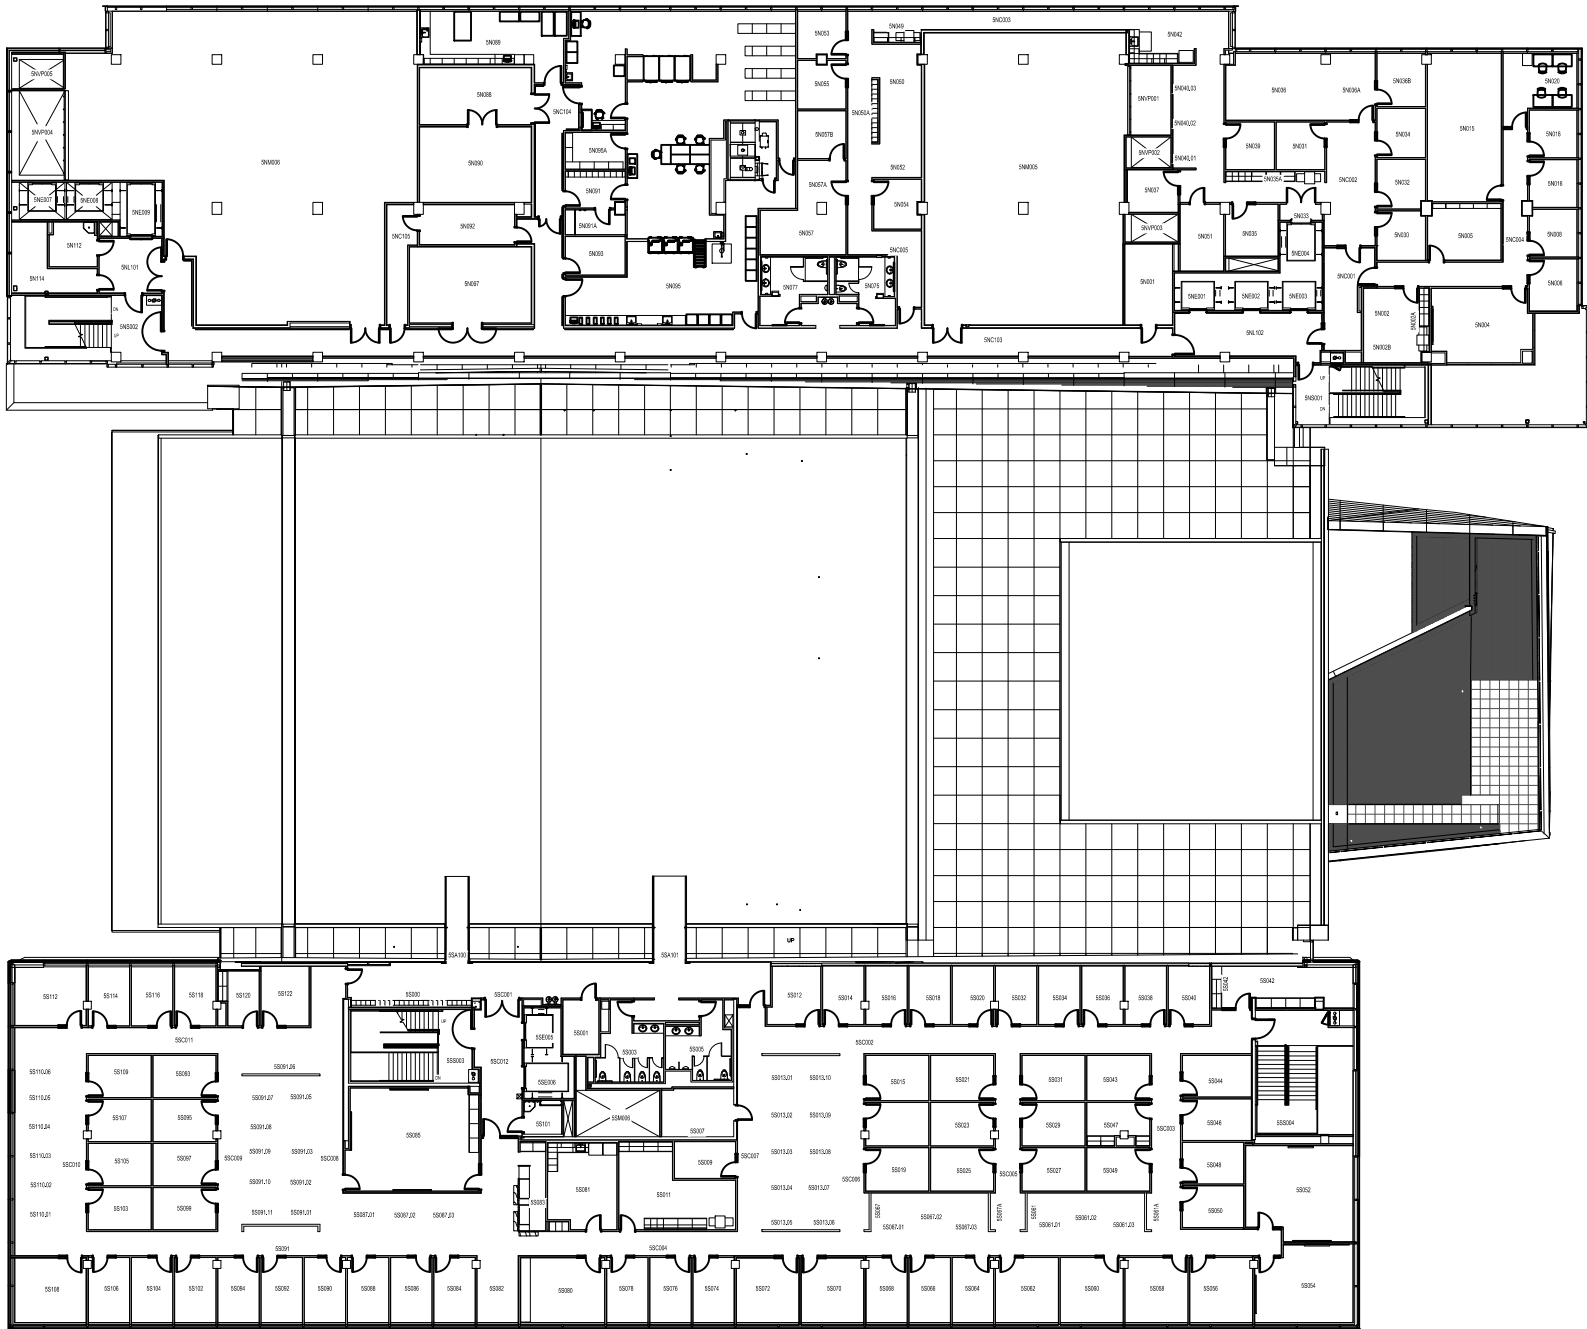


Scale  
1" = 40'-0"

 


FIFTH FLOOR PLAN  
Robertson Life Sciences Building  
2730 SW Moody Ave


DRAWN BY:  
HH  
DATE:  
08/2018

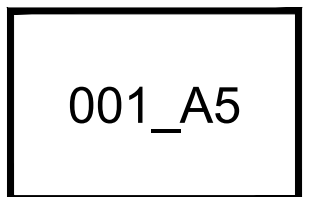



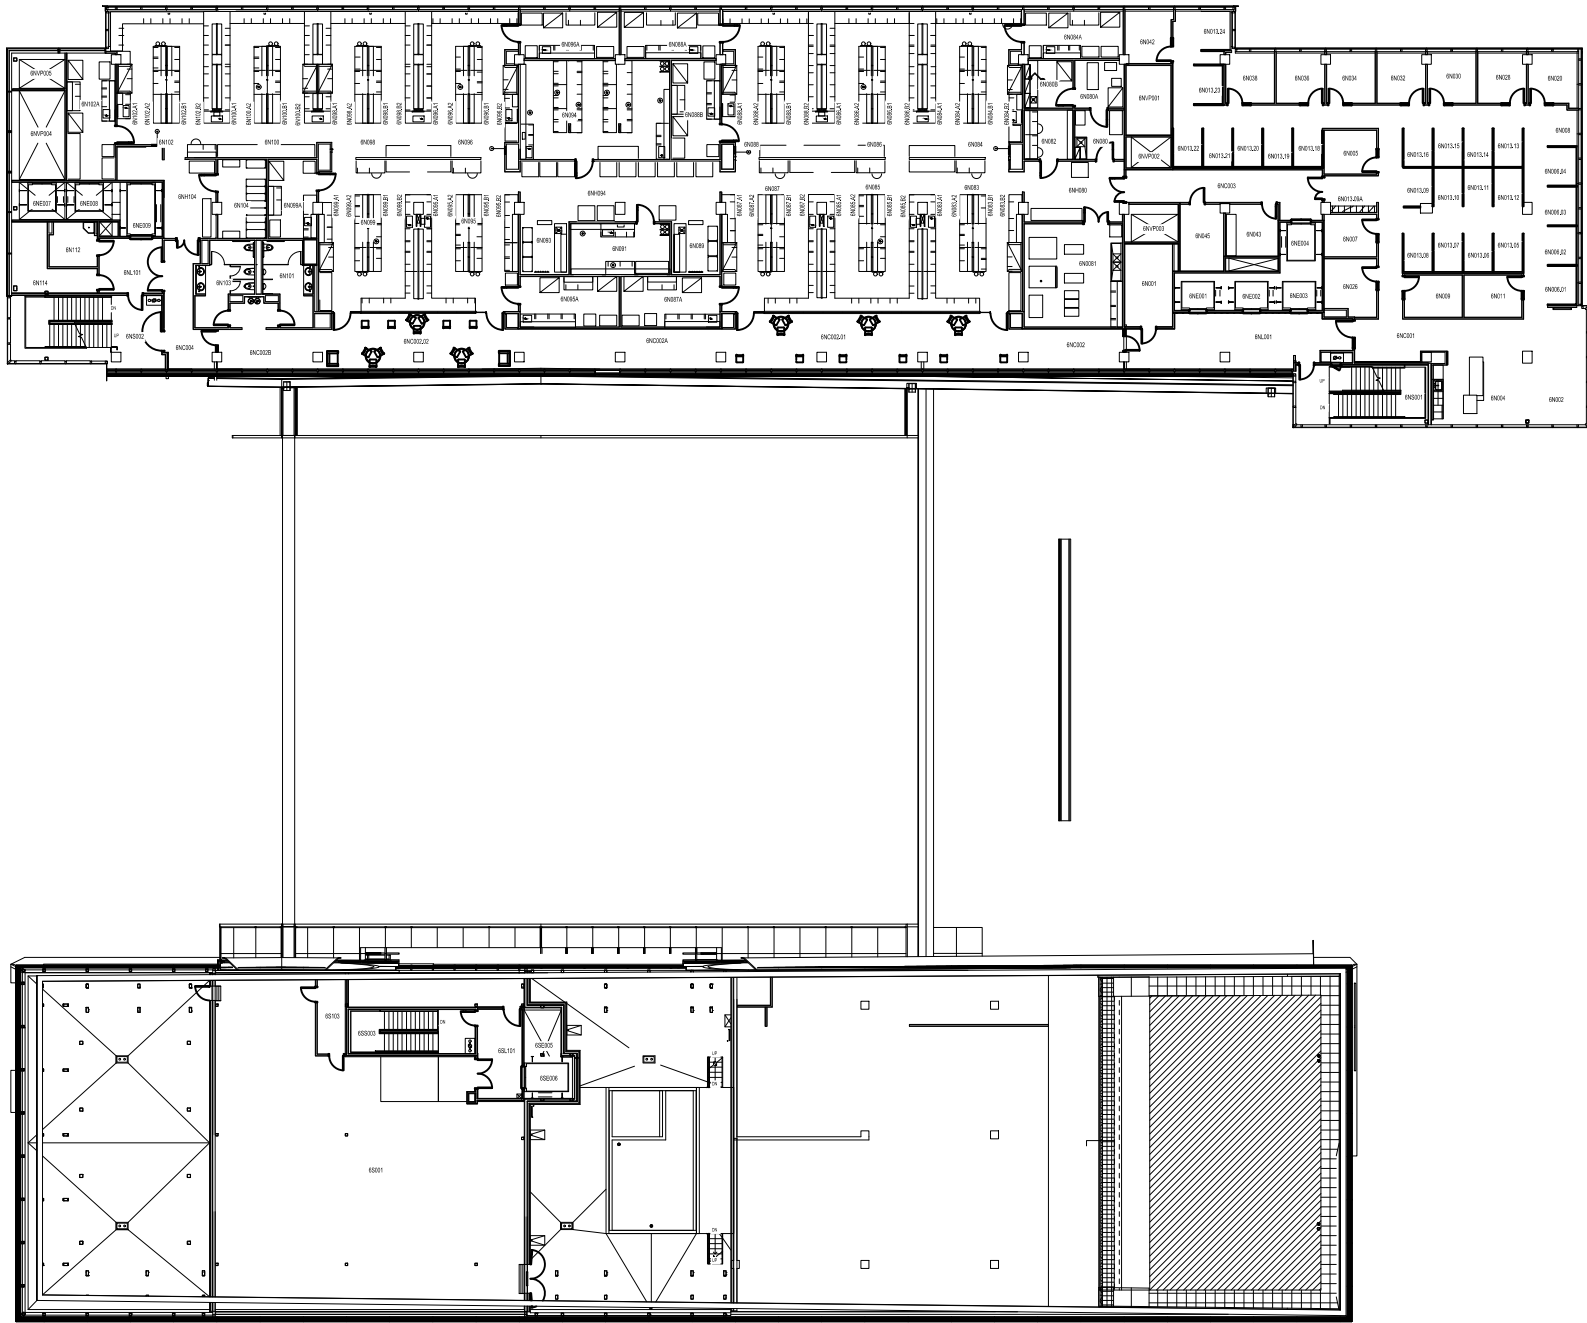



Scale  
1" = 40'-0"

 


SIXTH FLOOR PLAN  
Robertson Life Sciences Building  
2730 SW Moody Ave

DRAWN BY:  
HH  
DATE:  
08/2018

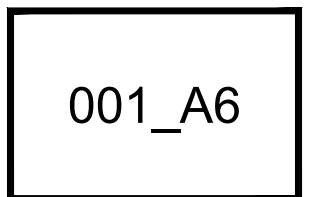

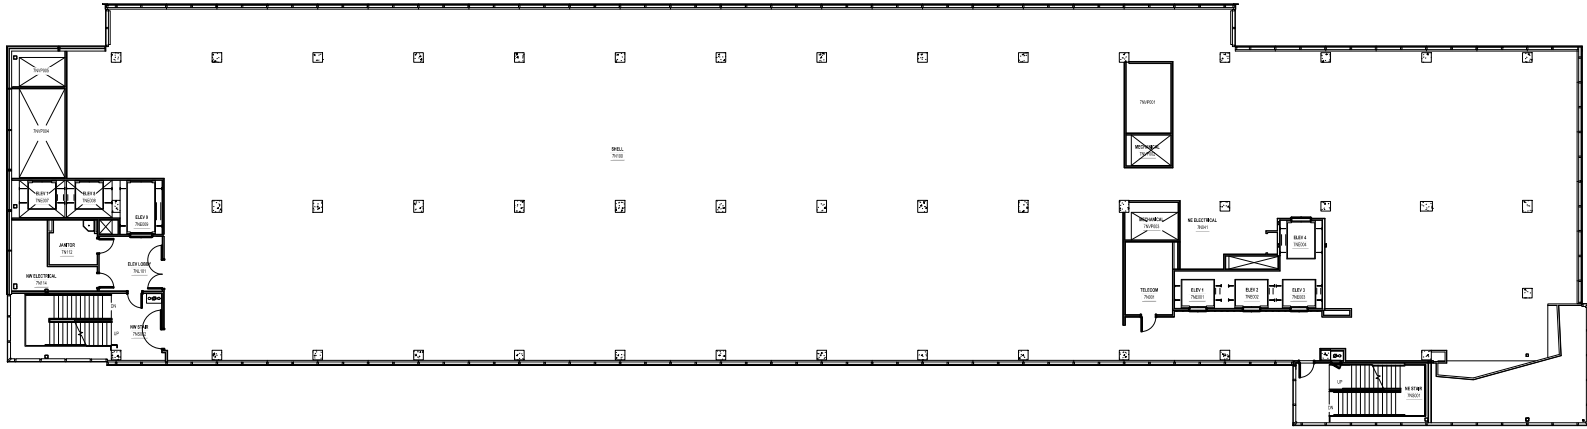



Scale  
1" = 40'-0"

 


SEVENTH FLOOR PLAN  
Robertson Life Sciences Building  
2730 SW Moody Ave

DRAWN BY:  
HH  
DATE:  
08/2018

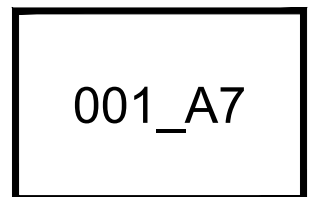

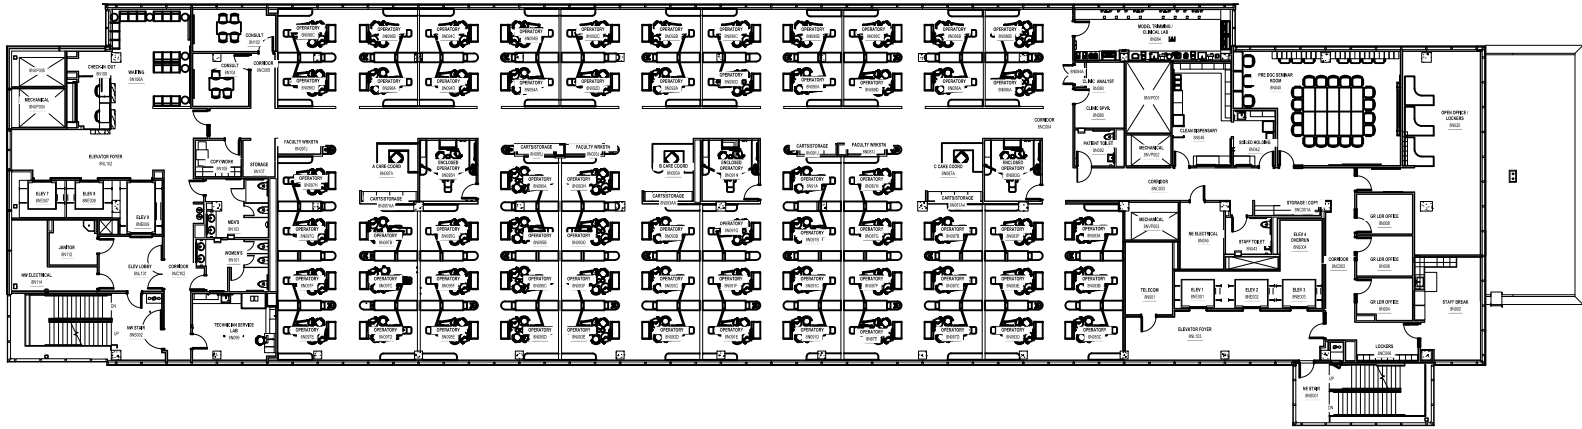


Scale  
 1" = 40'-0"

 


EIGHTH FLOOR PLAN  
 Robertson Life Sciences Building  
 2730 SW Moody Ave

DRAWN BY:  
 HH  
 DATE:  
 08/2018

001\_A8

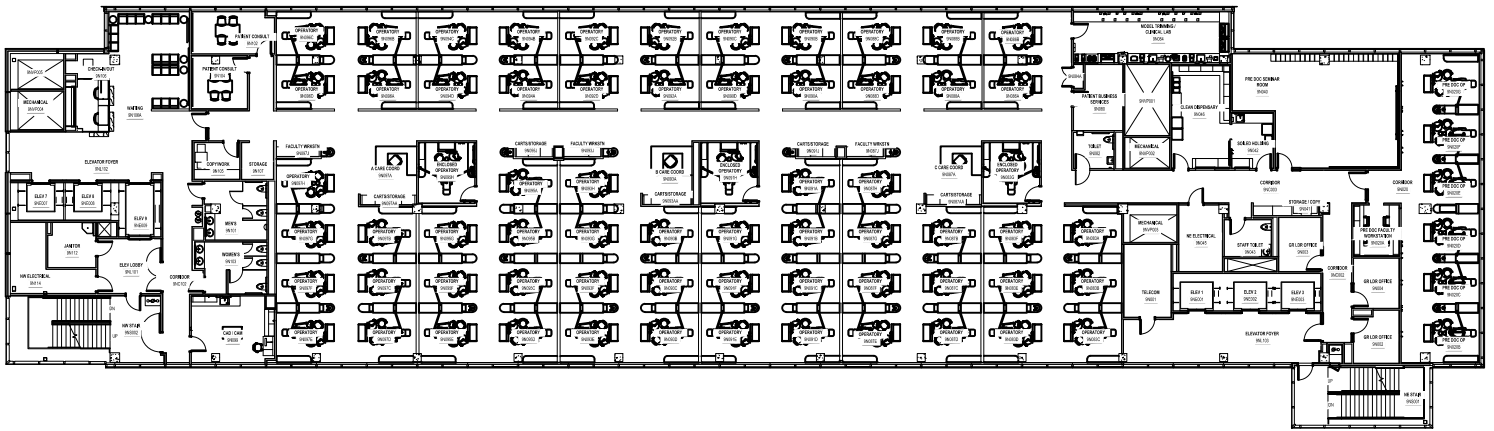



Scale  
1" = 40'-0"

 

NINTH FLOOR PLAN  
Robertson Life Sciences Building  
2730 SW Moody Ave


DRAWN BY:  
HH  
DATE:  
08/2018

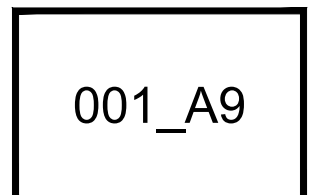

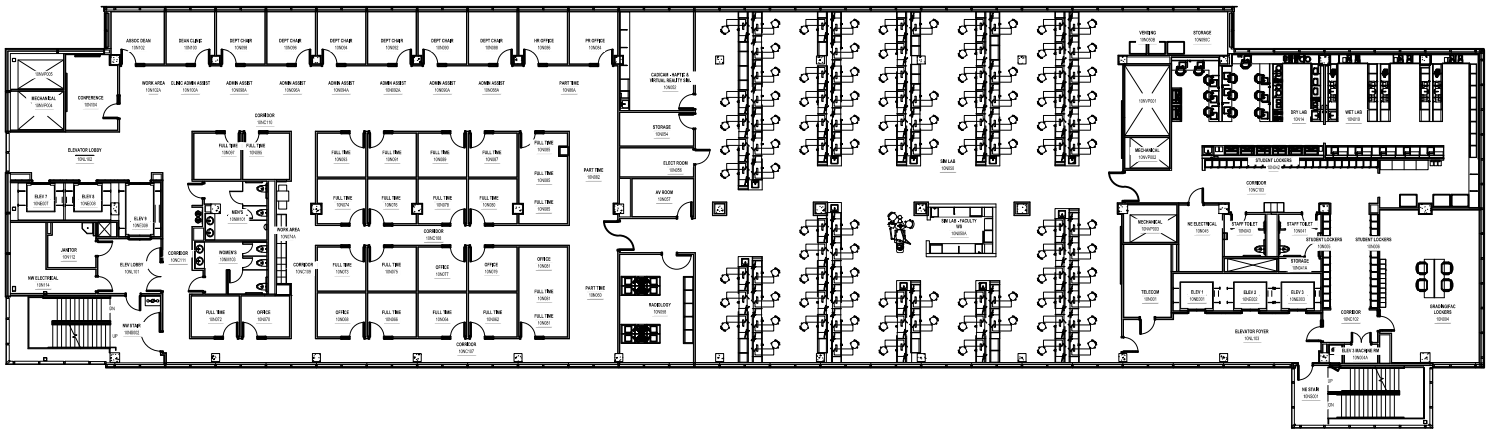


Scale


1" = 40'-0"

 


TENTH FLOOR PLAN  
 Robertson Life Sciences Building  
 2730 SW Moody Ave

DRAWN BY:  
 HH  
 DATE:  
 08/2018

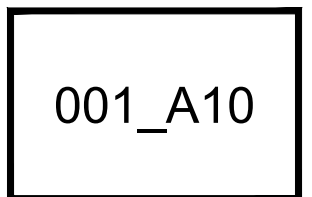

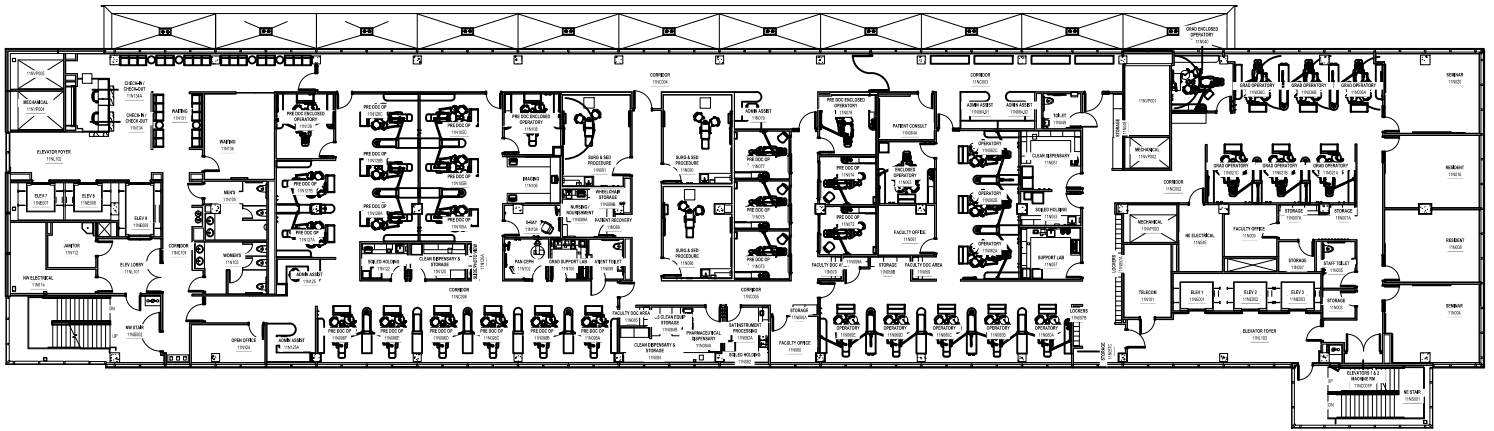


Scale  
1" = 40'-0"

 


ELEVENTH FLOOR PLAN  
Robertson Life Sciences Building  
2730 SW Moody Ave

DRAWN BY:  
HH  
DATE:  
08/2018

001\_A11

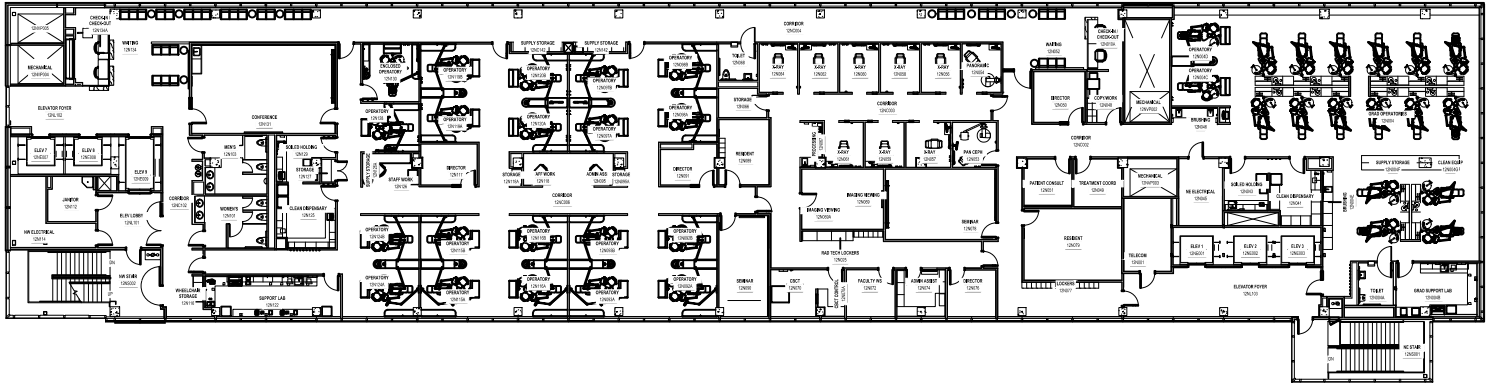



Scale  
 1" = 40'-0"

 


TWELFTH FLOOR PLAN  
 Robertson Life Sciences Building  
 2730 SW Moody Ave

DRAWN BY:  
 HH  
 DATE:  
 08/2018

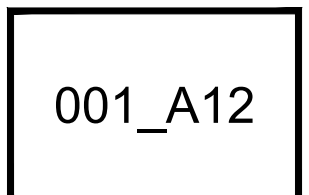

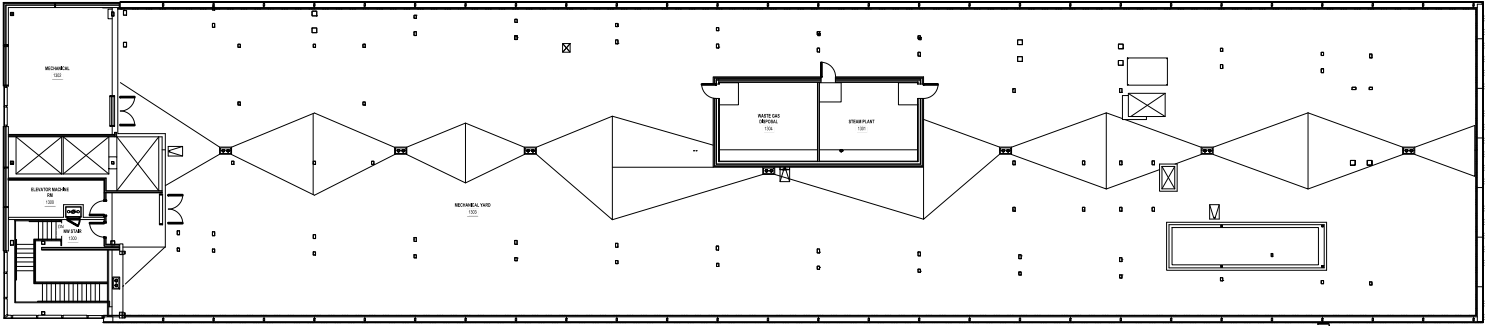

Scale  
1" = 40'-0"

 

PENTHOUSE FLOOR PLAN  
Robertson Life Sciences Building  
2730 SW Moody Ave

DRAWN BY:  
HH  
DATE:  
08/2018

001\_A13