



EAST HALL (EH)

MAIN ENTRANCE ON FIRST FLOOR

If you need assistance, or an accommodation to access an office or classroom please contact:
For Student - Disability Resource Center at (503) 725-4150
For Employees - Human Resources at (503) 725-4926

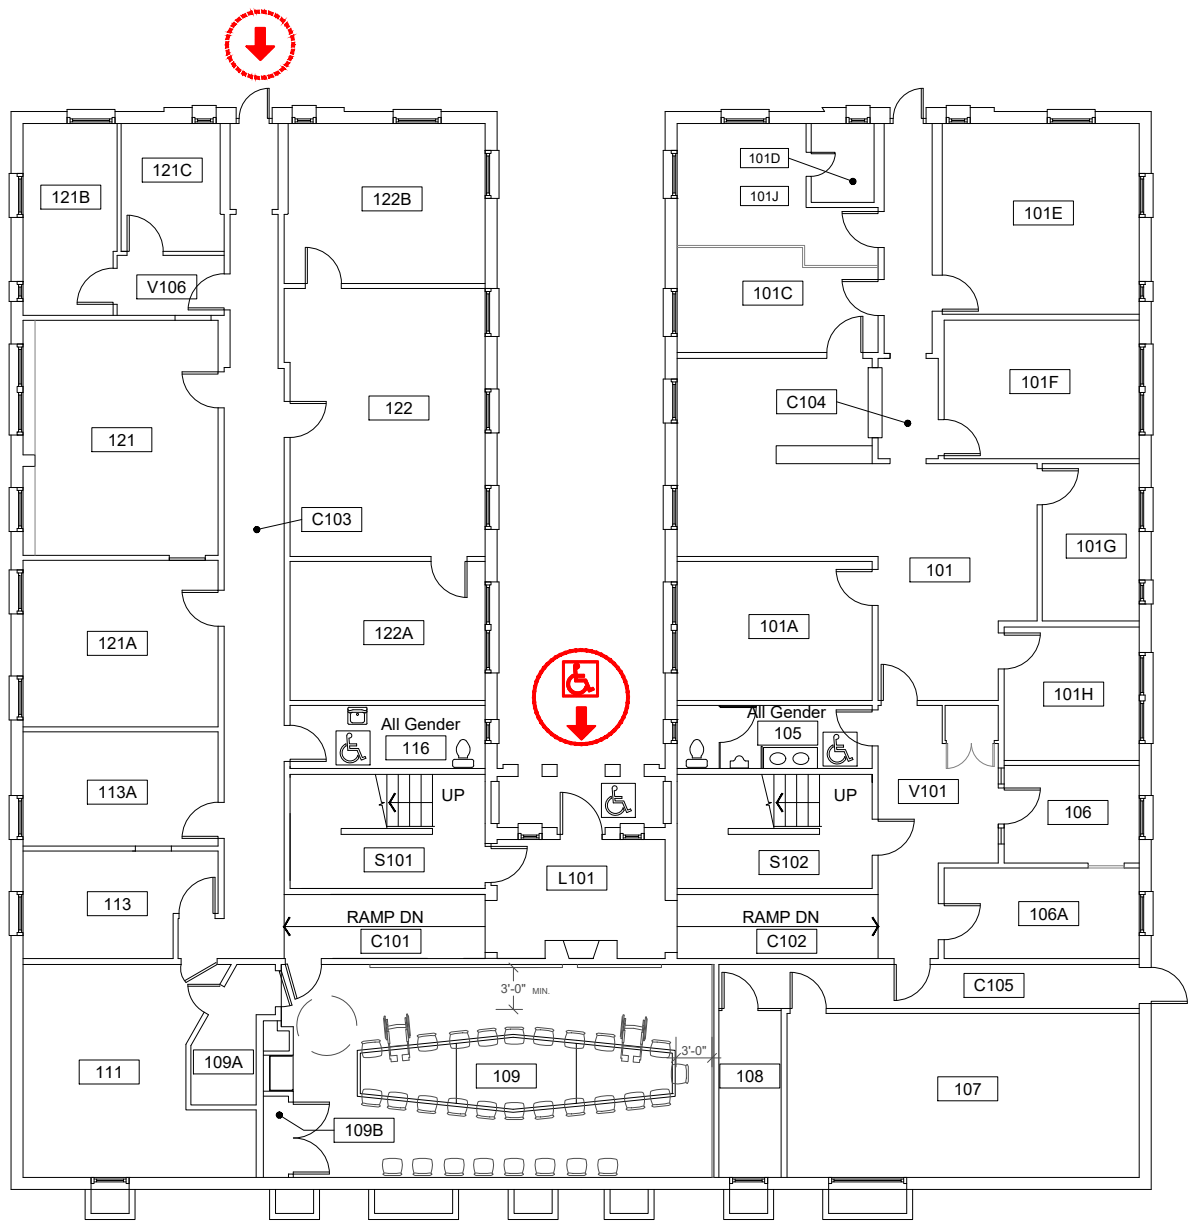

Scale
1/16" = 1'-0"

 


- 
ELEVATOR ACCESS
- 
WHEELCHAIR ACCESS
- 
BUILDING ACCESS - NOT WHEELCHAIR ACCESSIBLE



FIRST FLOOR PLAN
East Hall
632 SW Hall St

DRAWN BY:
HW
DATE:
05/2017

192_A1

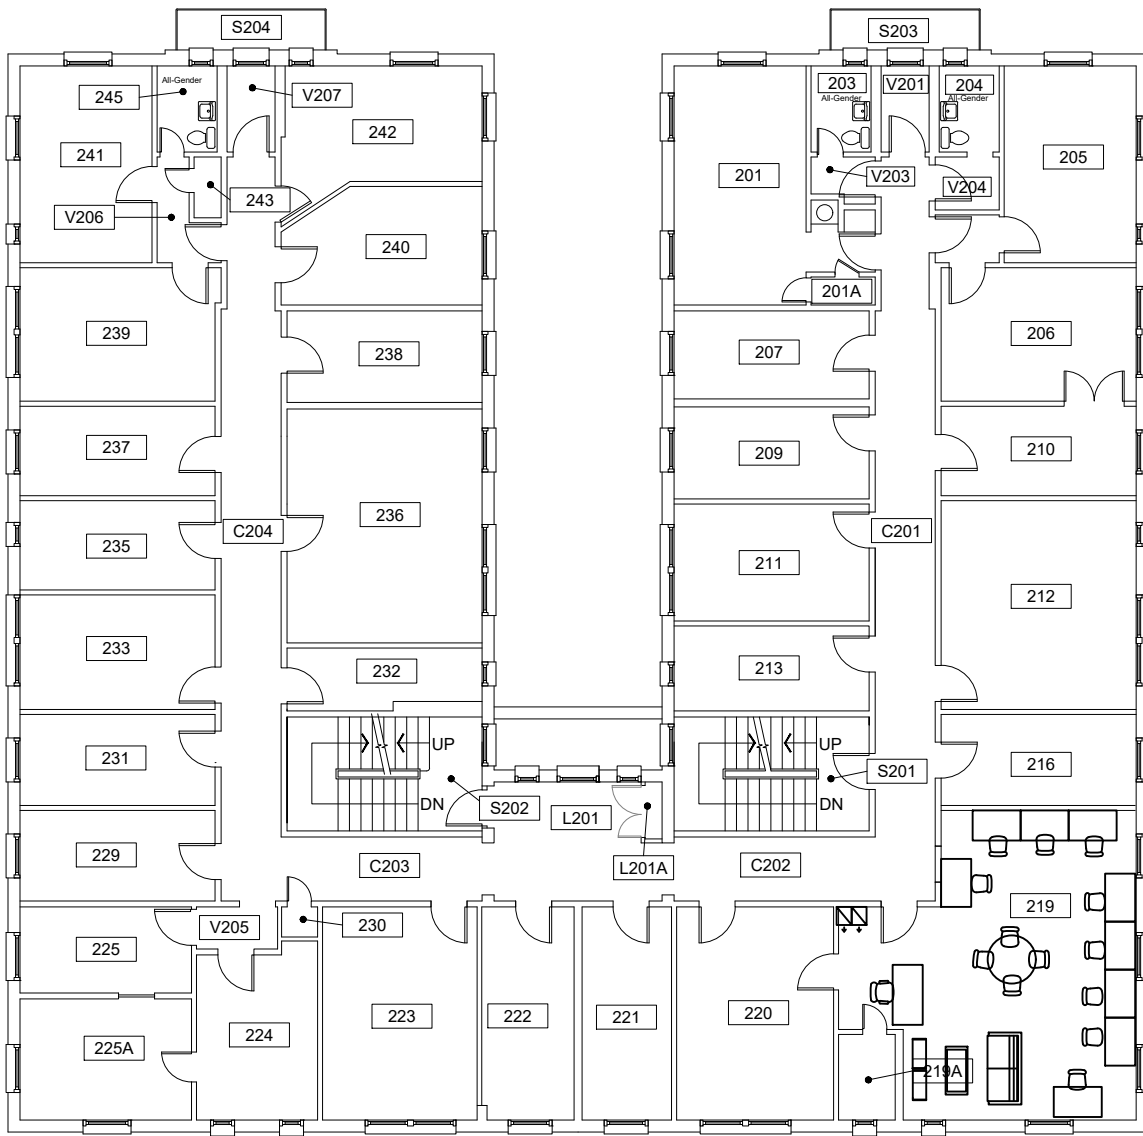



Scale
 1/16" = 1'-0"




SECOND FLOOR PLAN
 East Hall
 632 SW Hall St

DRAWN BY:
 HH
 DATE:
 03/2019

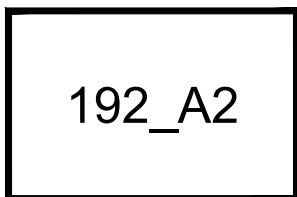

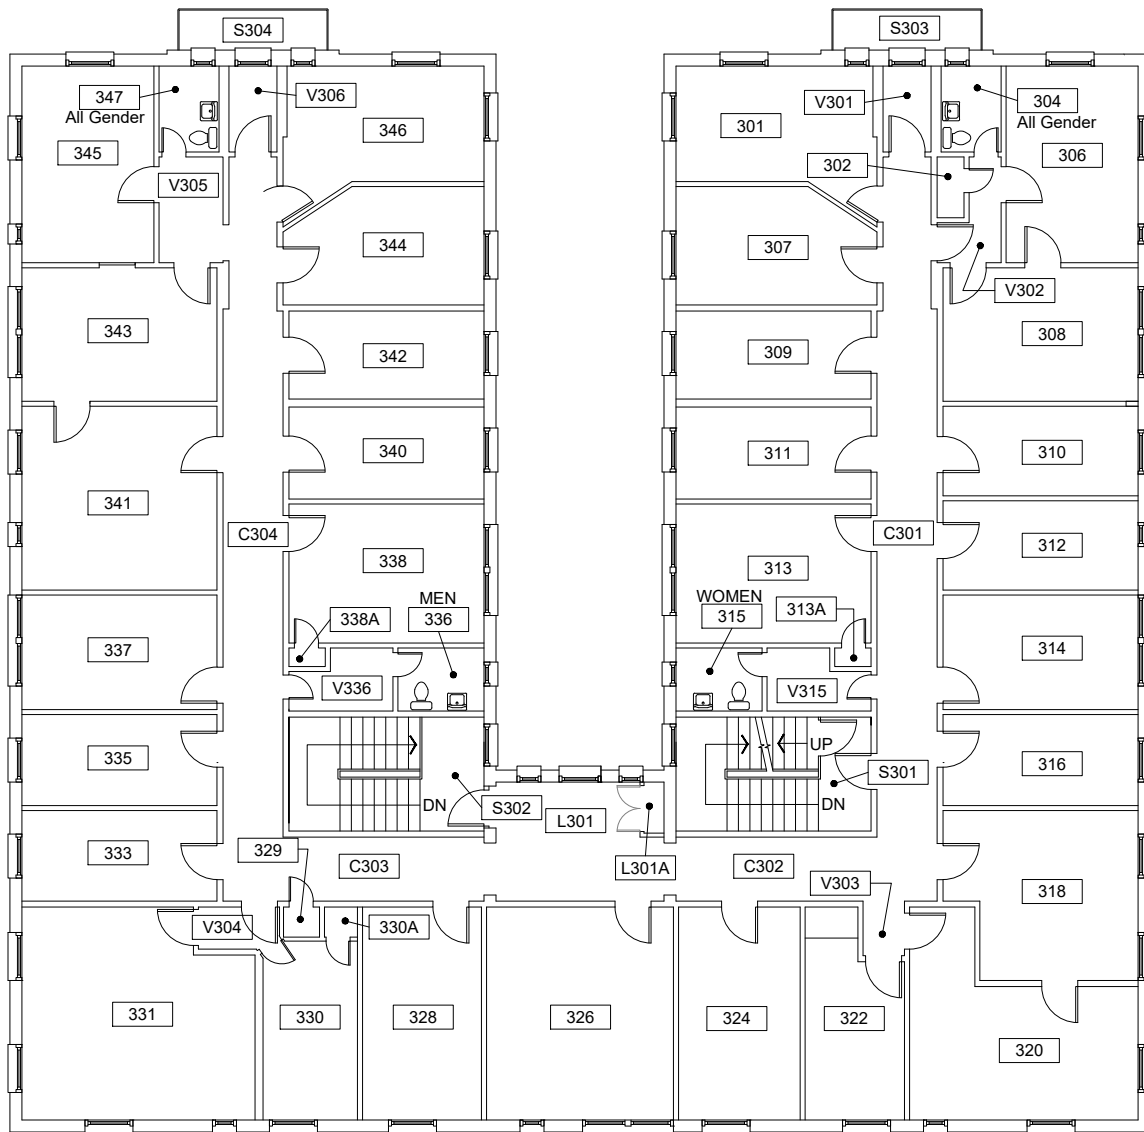


Scale
 1/16" = 1'-0"

 


THIRD FLOOR PLAN
 East Hall
 632 SW Hall St

DRAWN BY:
 HH
 DATE:
 03/2019

192_A3

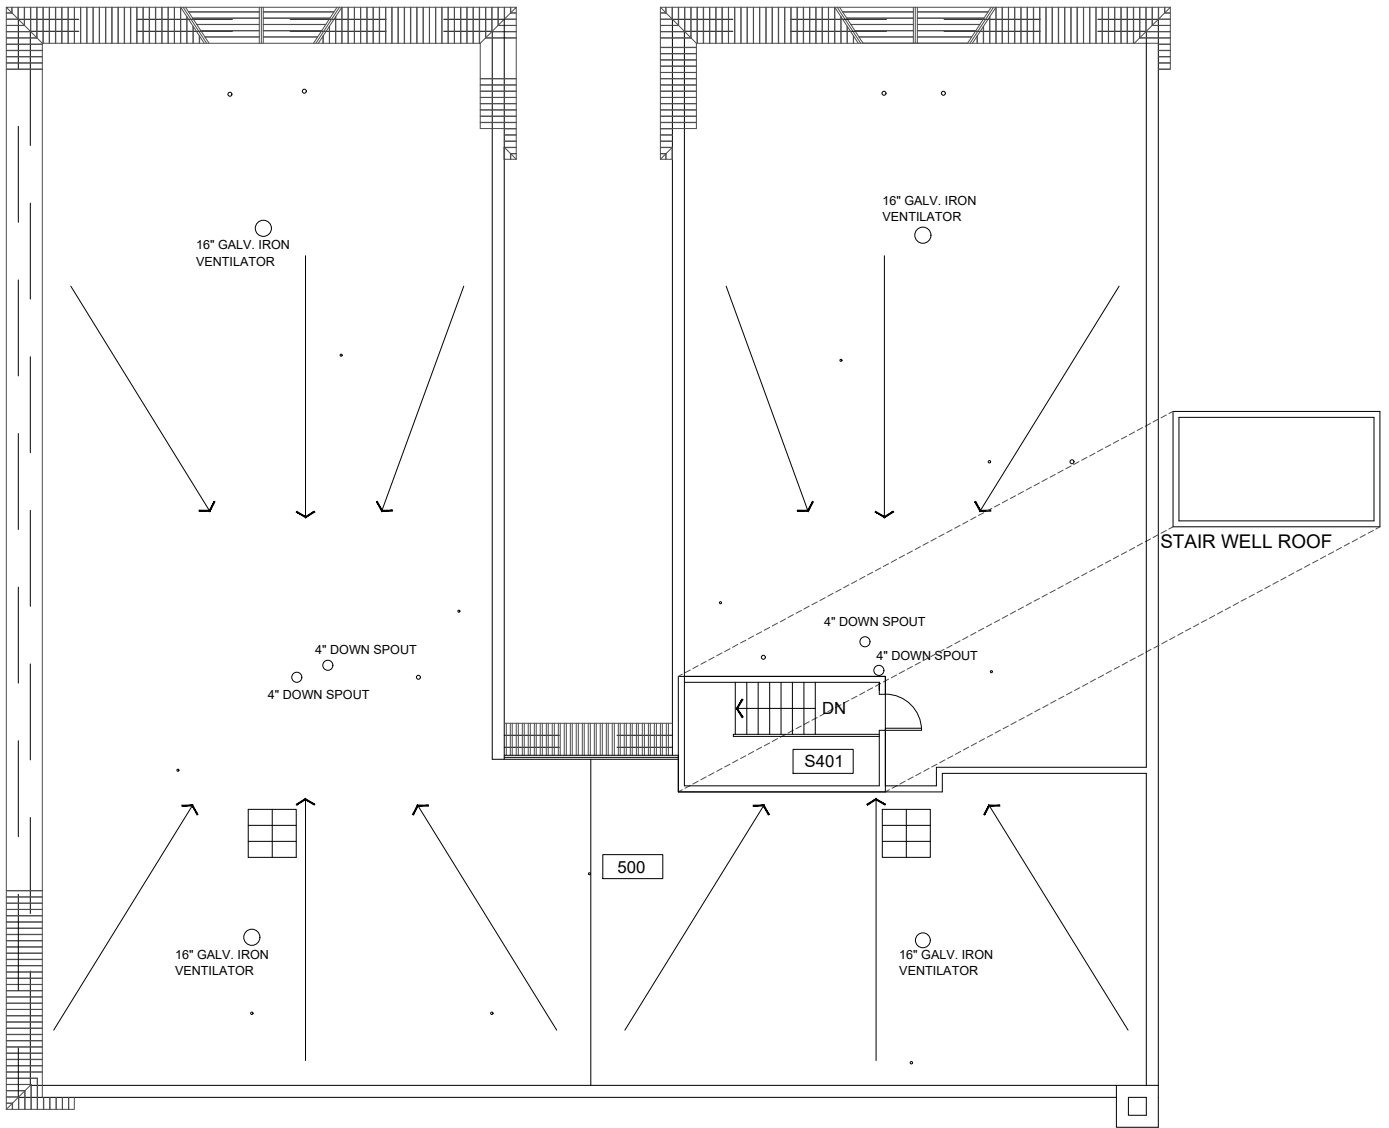

Scale
 1/16" = 1'-0"

 

ROOF PLAN
 East Hall
 632 SW Hall St

DRAWN BY:
 LRR
 DATE:
 01/2009

