



Fourth Avenue Building (FAB)

MAIN ENTRANCE ON LOWER LEVEL FLOOR

If you need assistance, or an accommodation to access an office or classroom please contact:
For Student - Disability Resource Center at (503) 725-4150
For Employees - Human Resources at (503) 725-4926

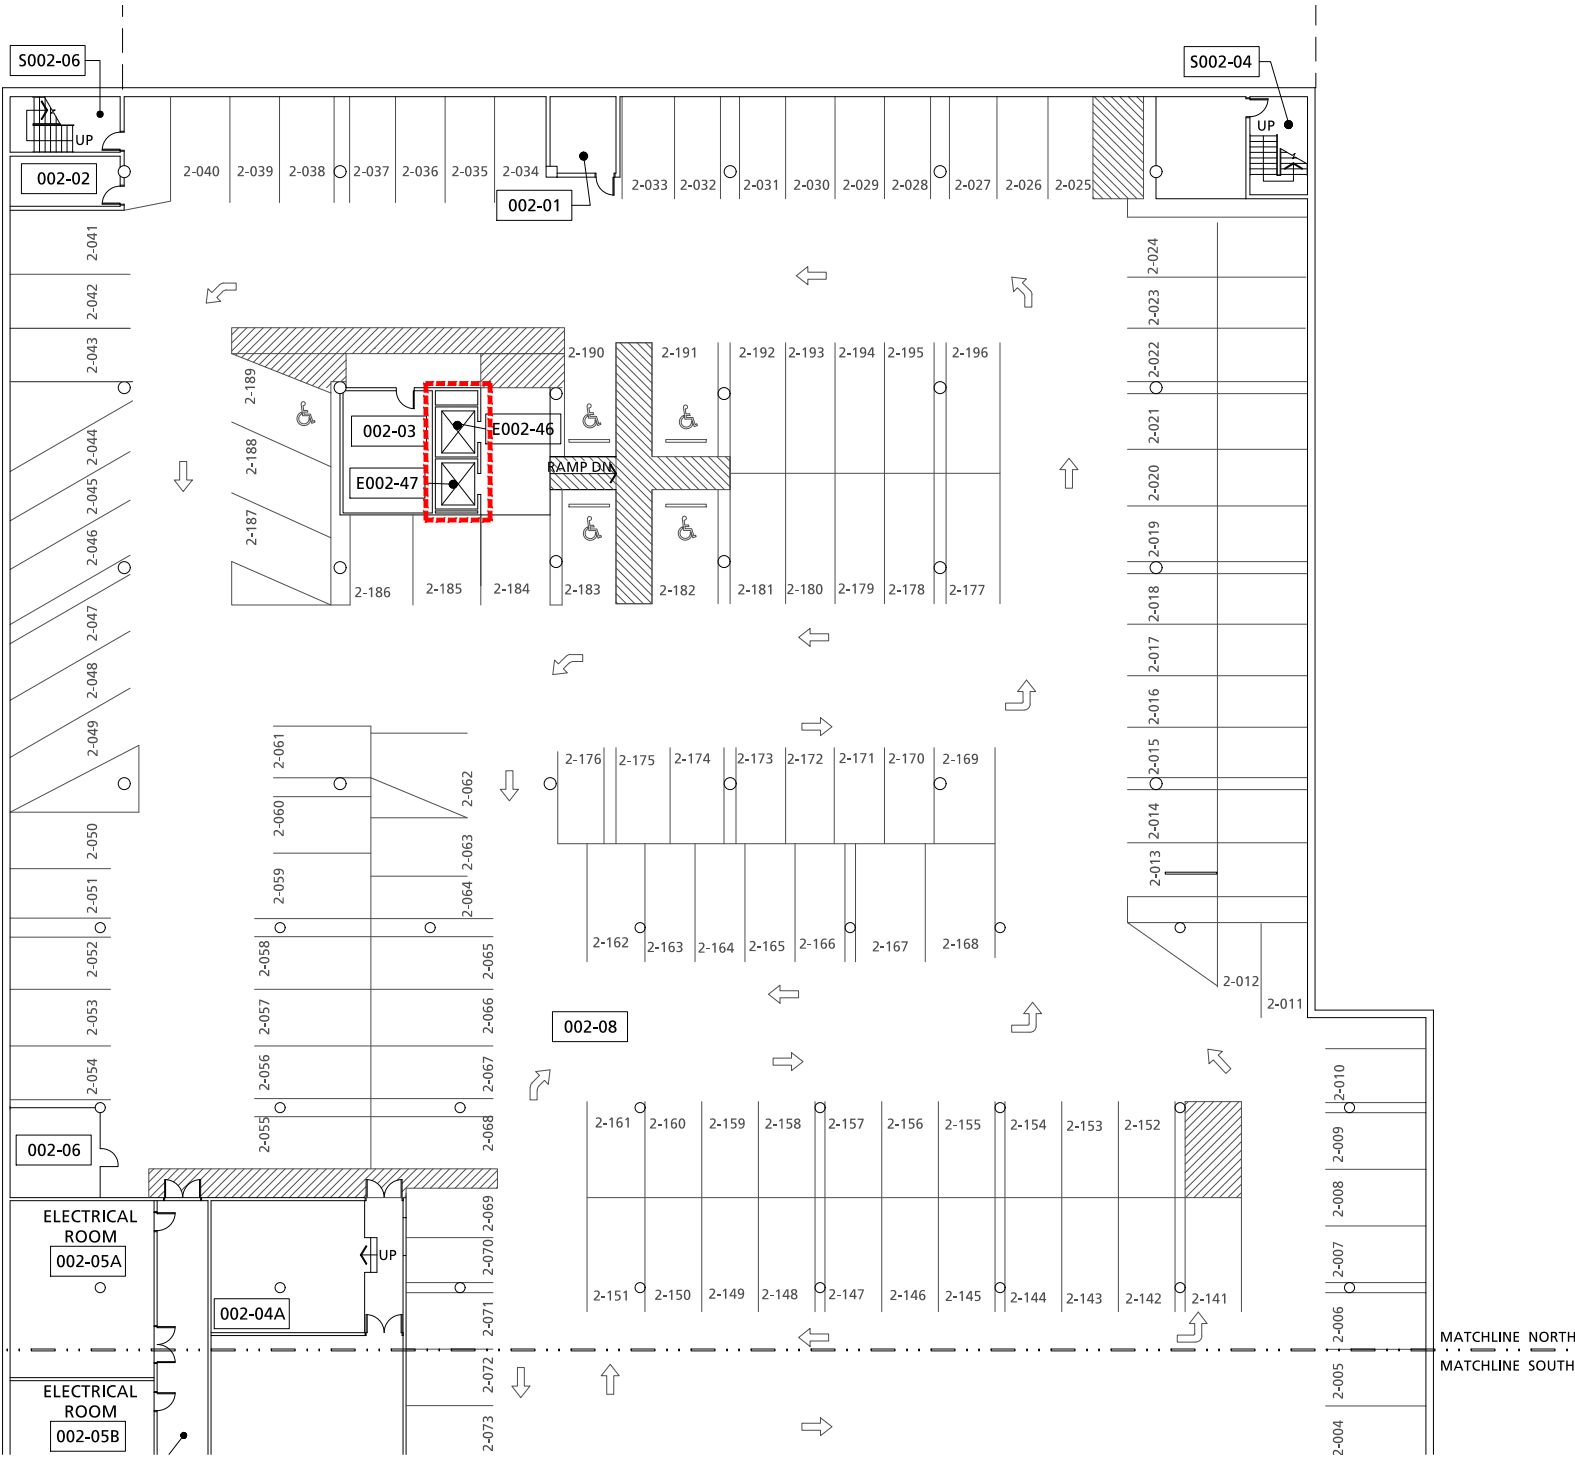

SUBBASEMENT FLOOR PLAN - NORTH
 1/32" = 1'-0"

 


 ELEVATOR ACCESS



FAB
 Fourth Avenue Building
 1900 SW 4th Avenue

DRAWN BY:
 NR
 DATE:
 11/2023

090_A1.1

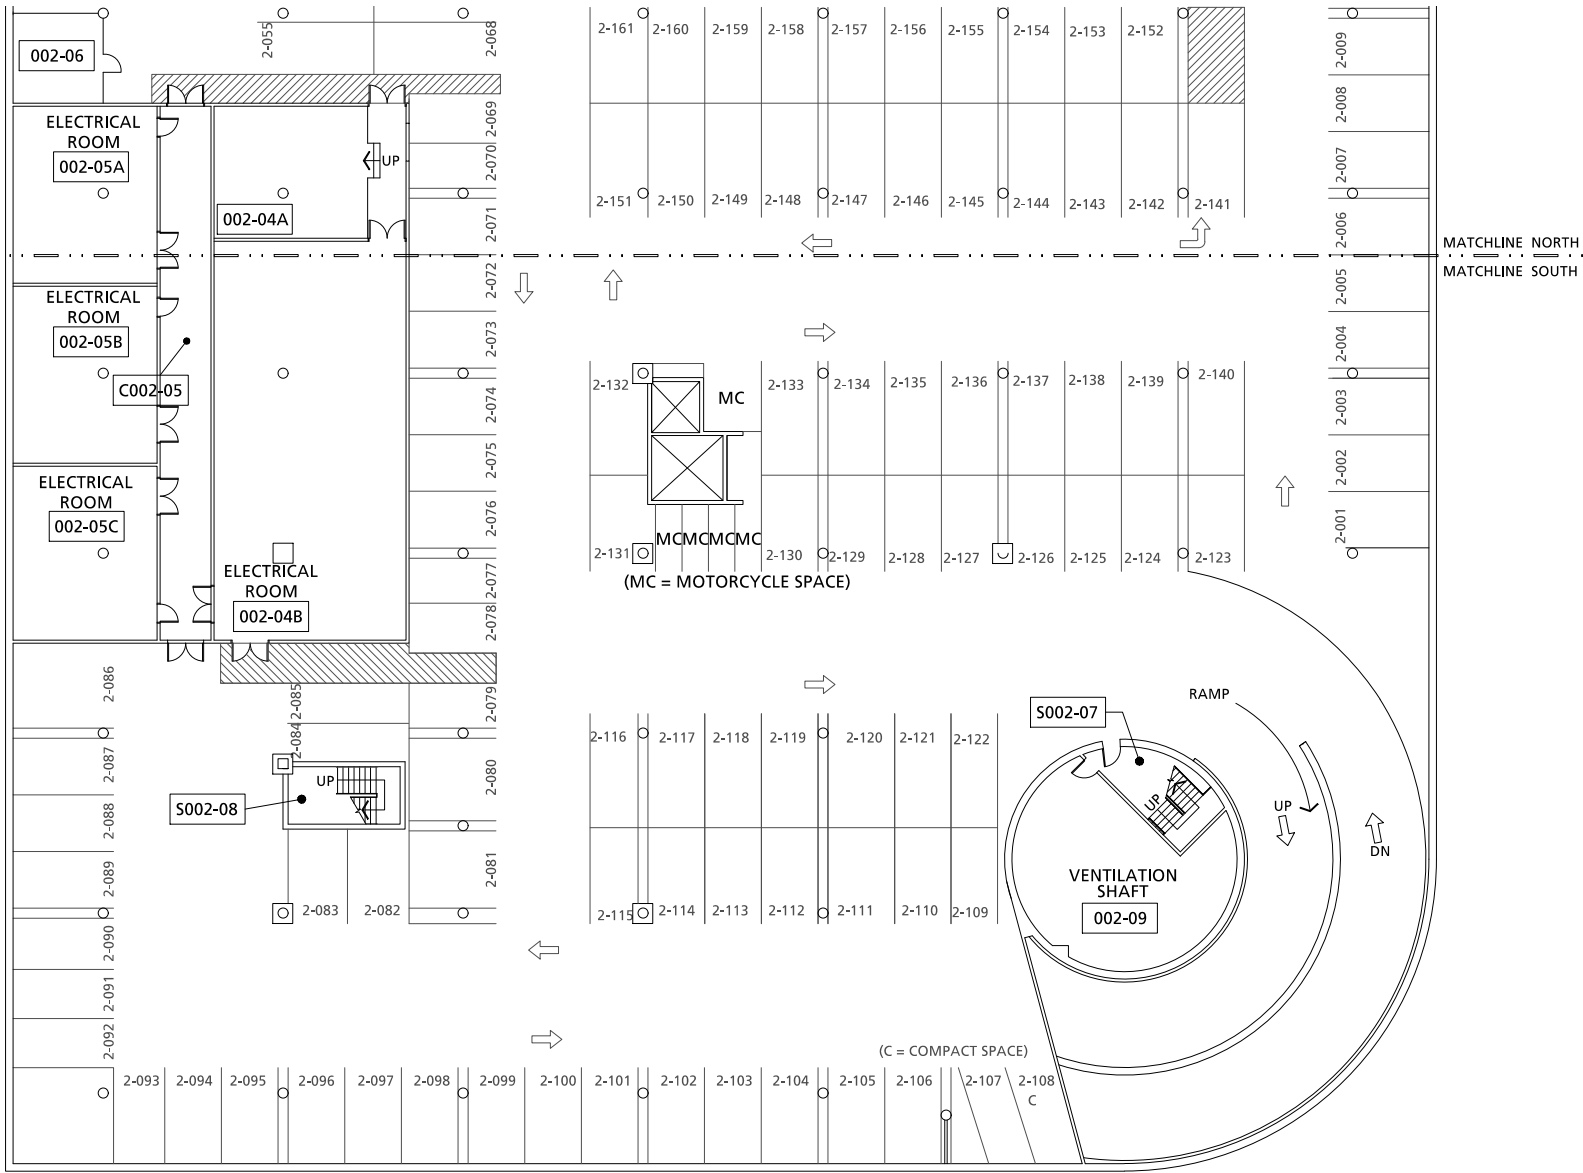


SUBBASEMENT FLOOR PLAN - SOUTH


1/32" = 1'-0"



FAB
 Fourth Avenue Building
 1900 SW 4th Avenue


DRAWN BY:
 NR
 DATE:
 11/2023

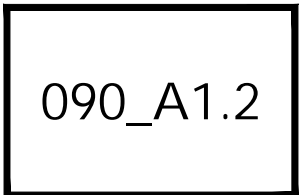

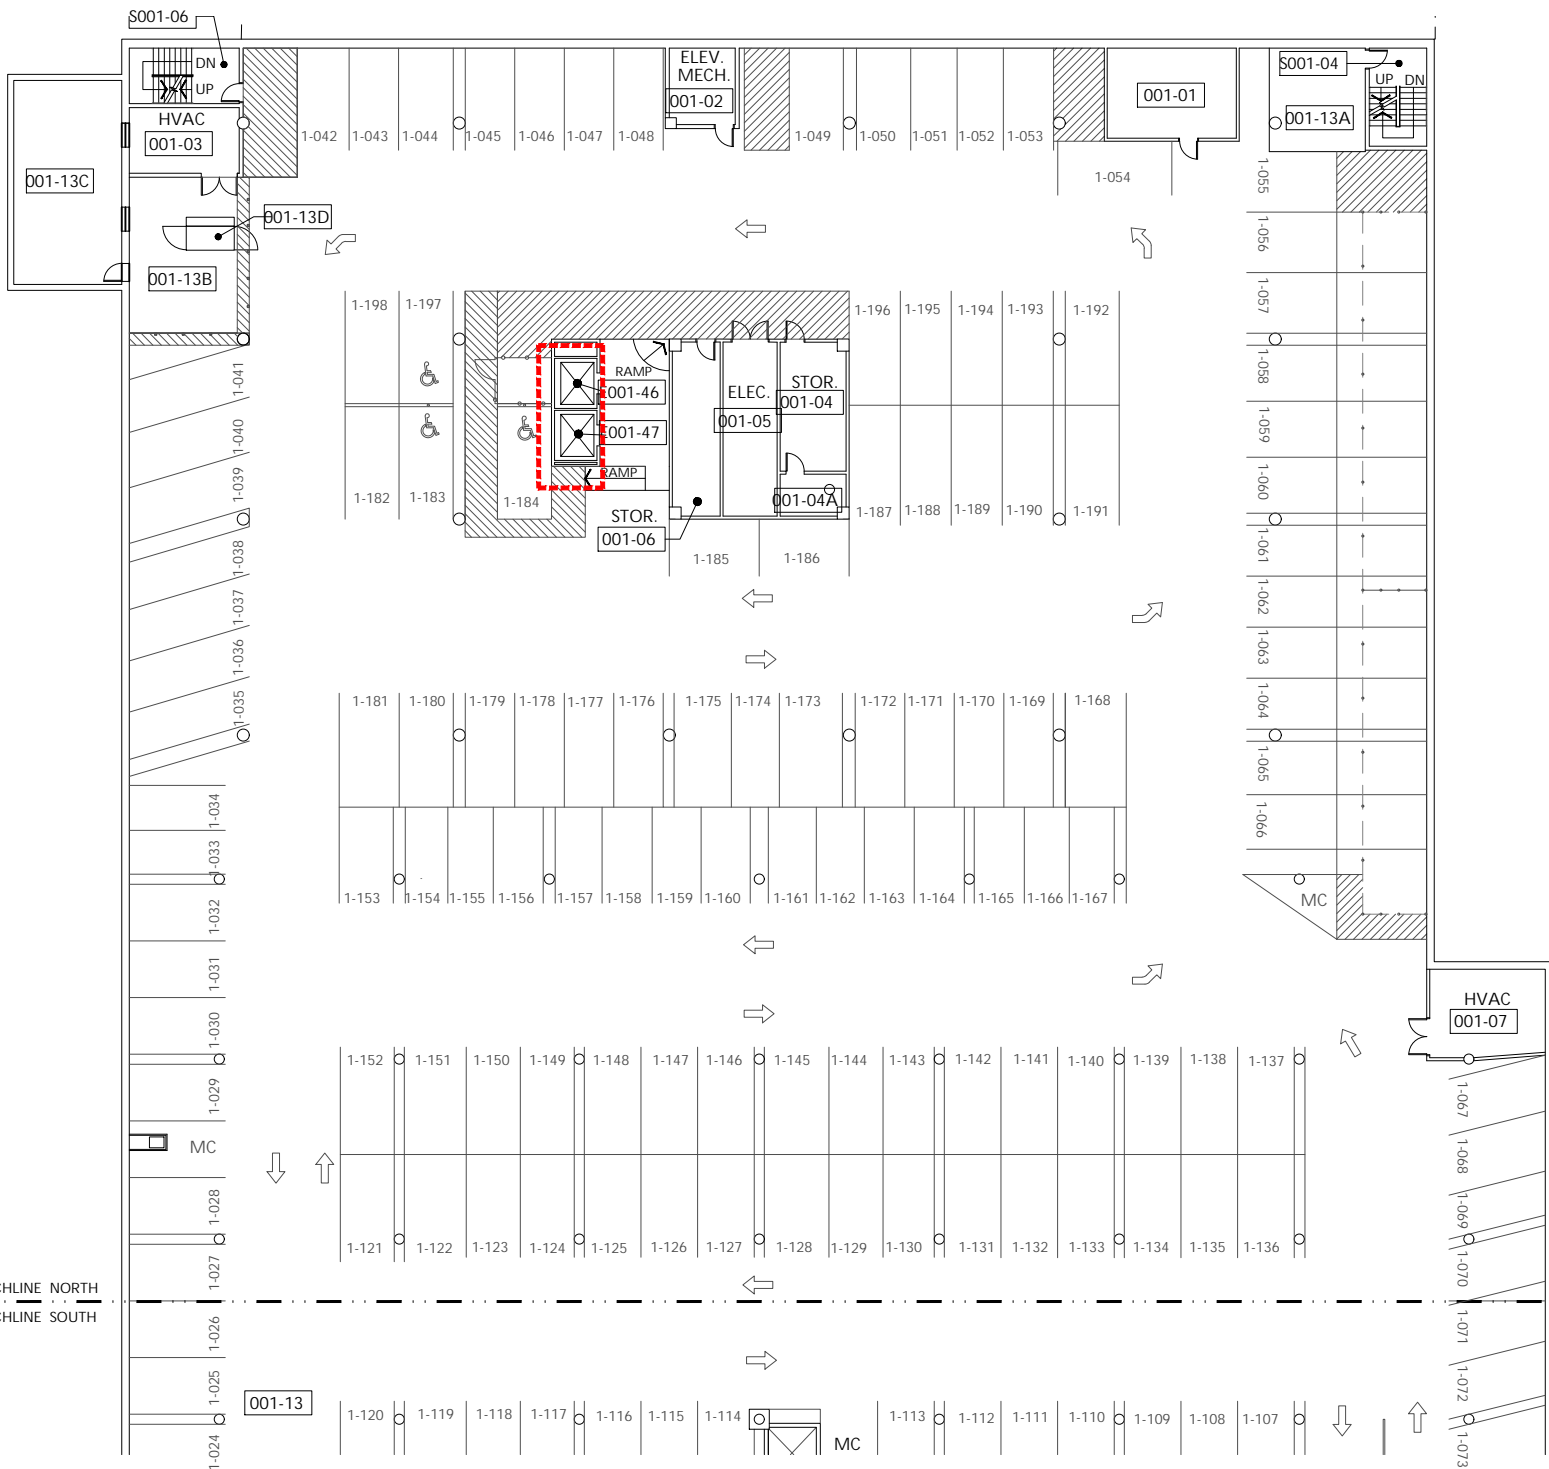

BASEMENT FLOOR PLAN - NORTH

1/32" = 1'-0"

 


ELEVATOR ACCESS



FAB
 Fourth Avenue Building
 1900 SW 4th Avenue


DRAWN BY:
 NR
 DATE:
 11/2023

090_A2.1

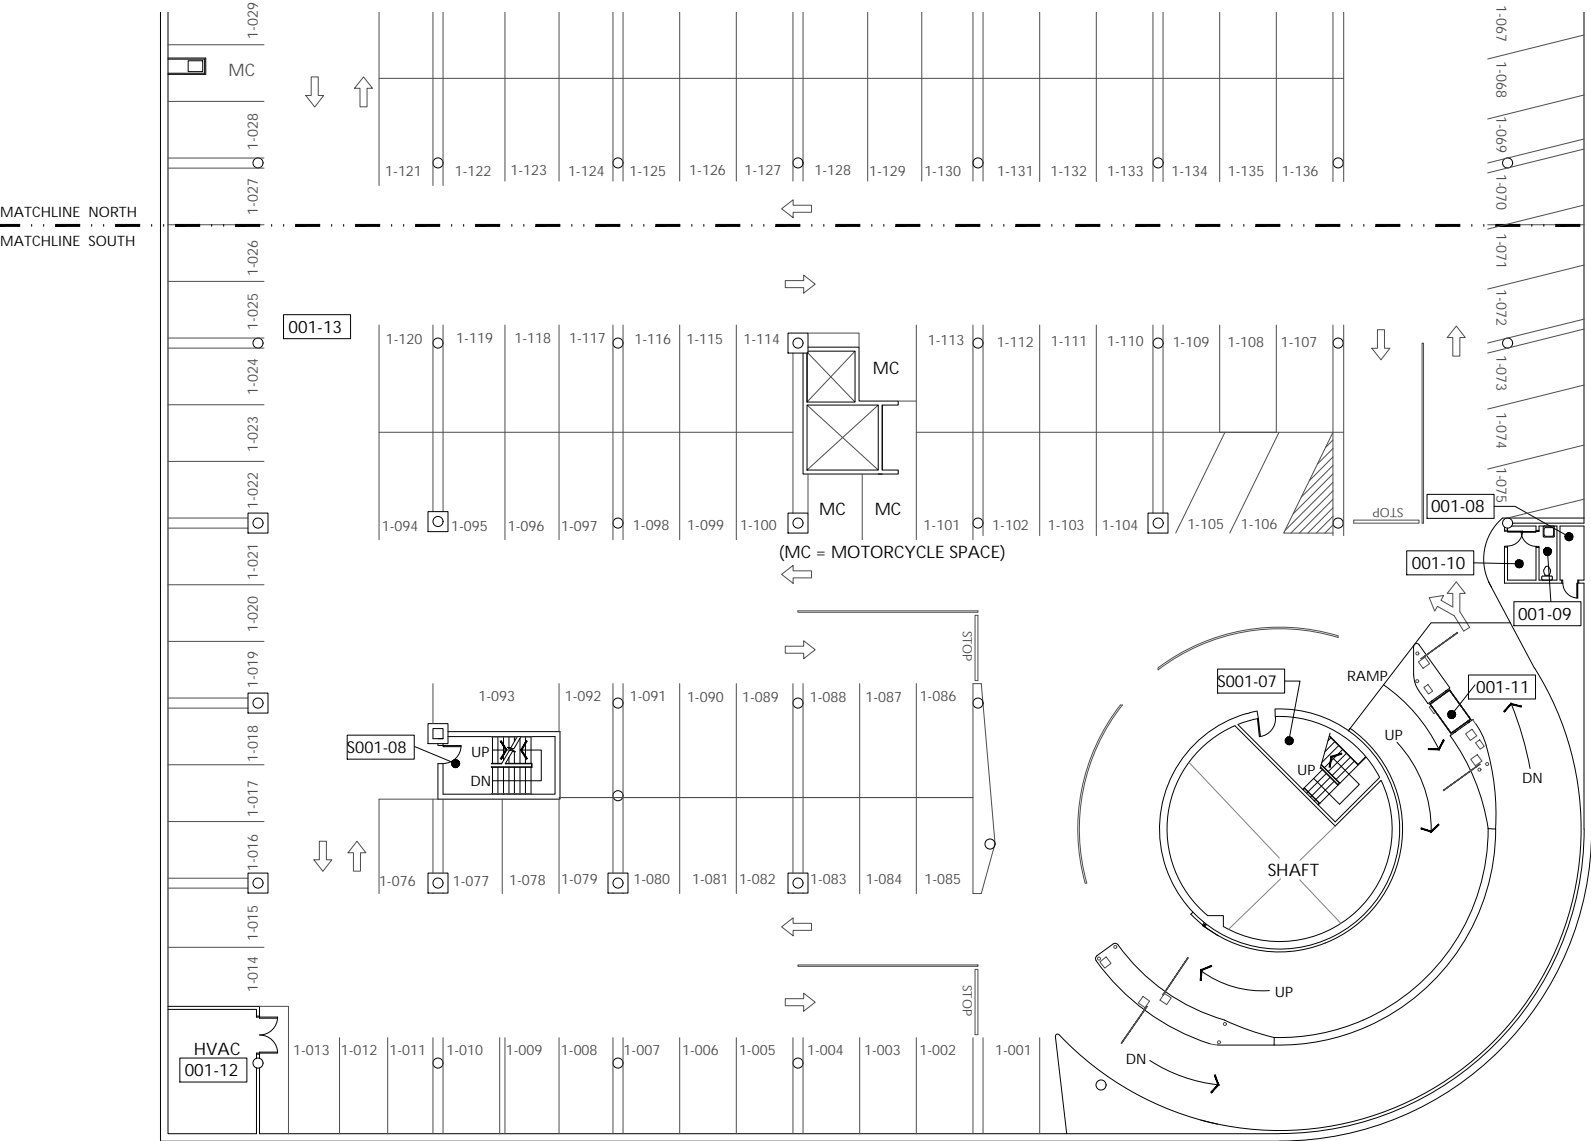


BASEMENT FLOOR PLAN - SOUTH


1/32" = 1'-0"

 

FAB
 Fourth Avenue Building
 1900 SW 4th Avenue

DRAWN BY:
 NR
 DATE:
 11/2023

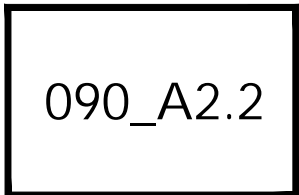

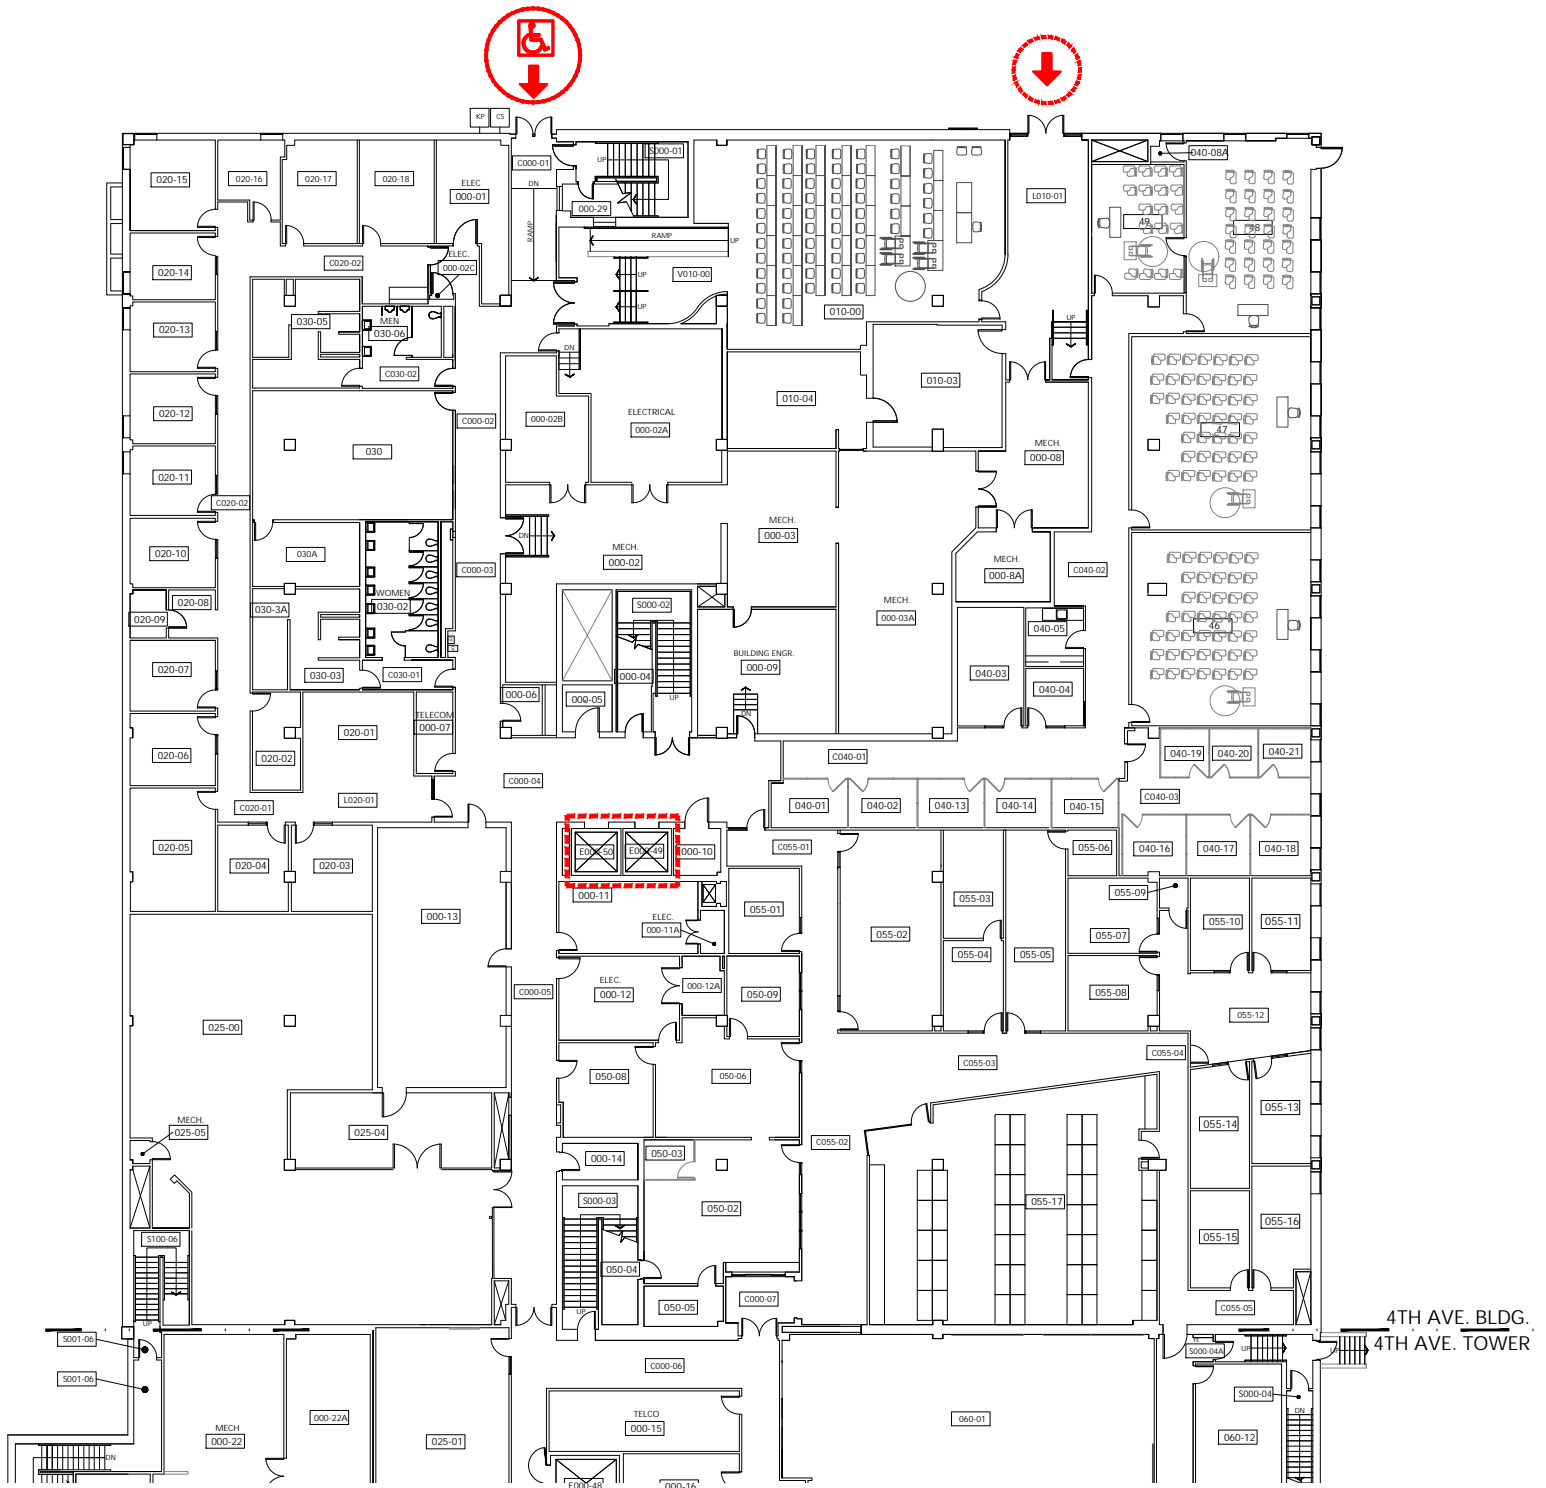

LOWER LEVEL FLOOR PLAN - NORTH

1/32" = 1'-0"



ELEVATOR ACCESS



WHEELCHAIR ACCESS




BUILDING ACCESS - NOT WHEELCHAIR ACCESSIBLE



FAB
 Fourth Avenue Building
 1900 SW 4th Avenue


DRAWN BY:
 NR
 DATE:
 11/2023

090_A3.1

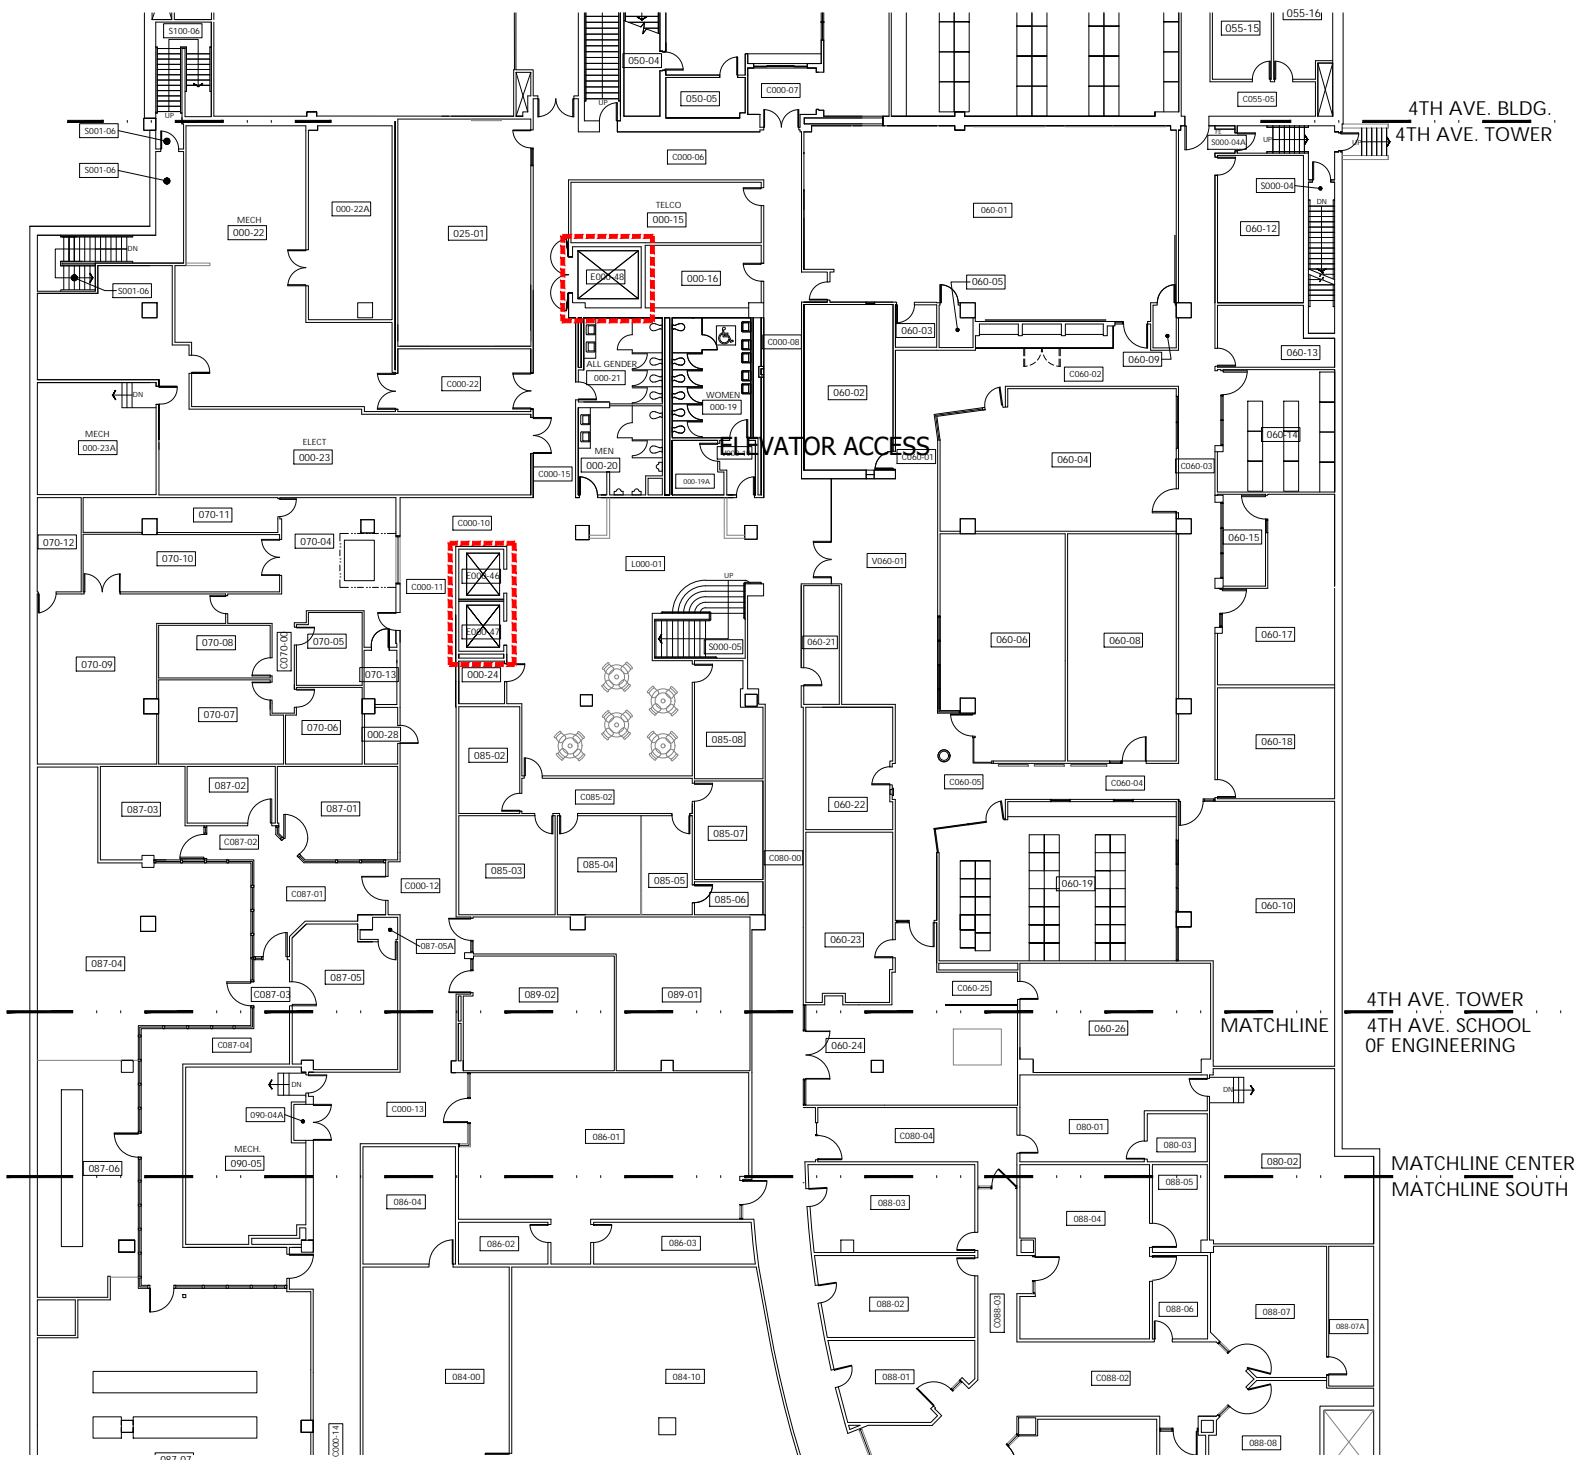

LOWER LEVEL FLOOR PLAN - CENTER

1/32" = 1'-0"

 


 ELEVATOR ACCESS



FAB
Fourth Avenue Building
1900 SW 4th Avenue

DRAWN BY:
NR
DATE:
11/2023

090_A3.2

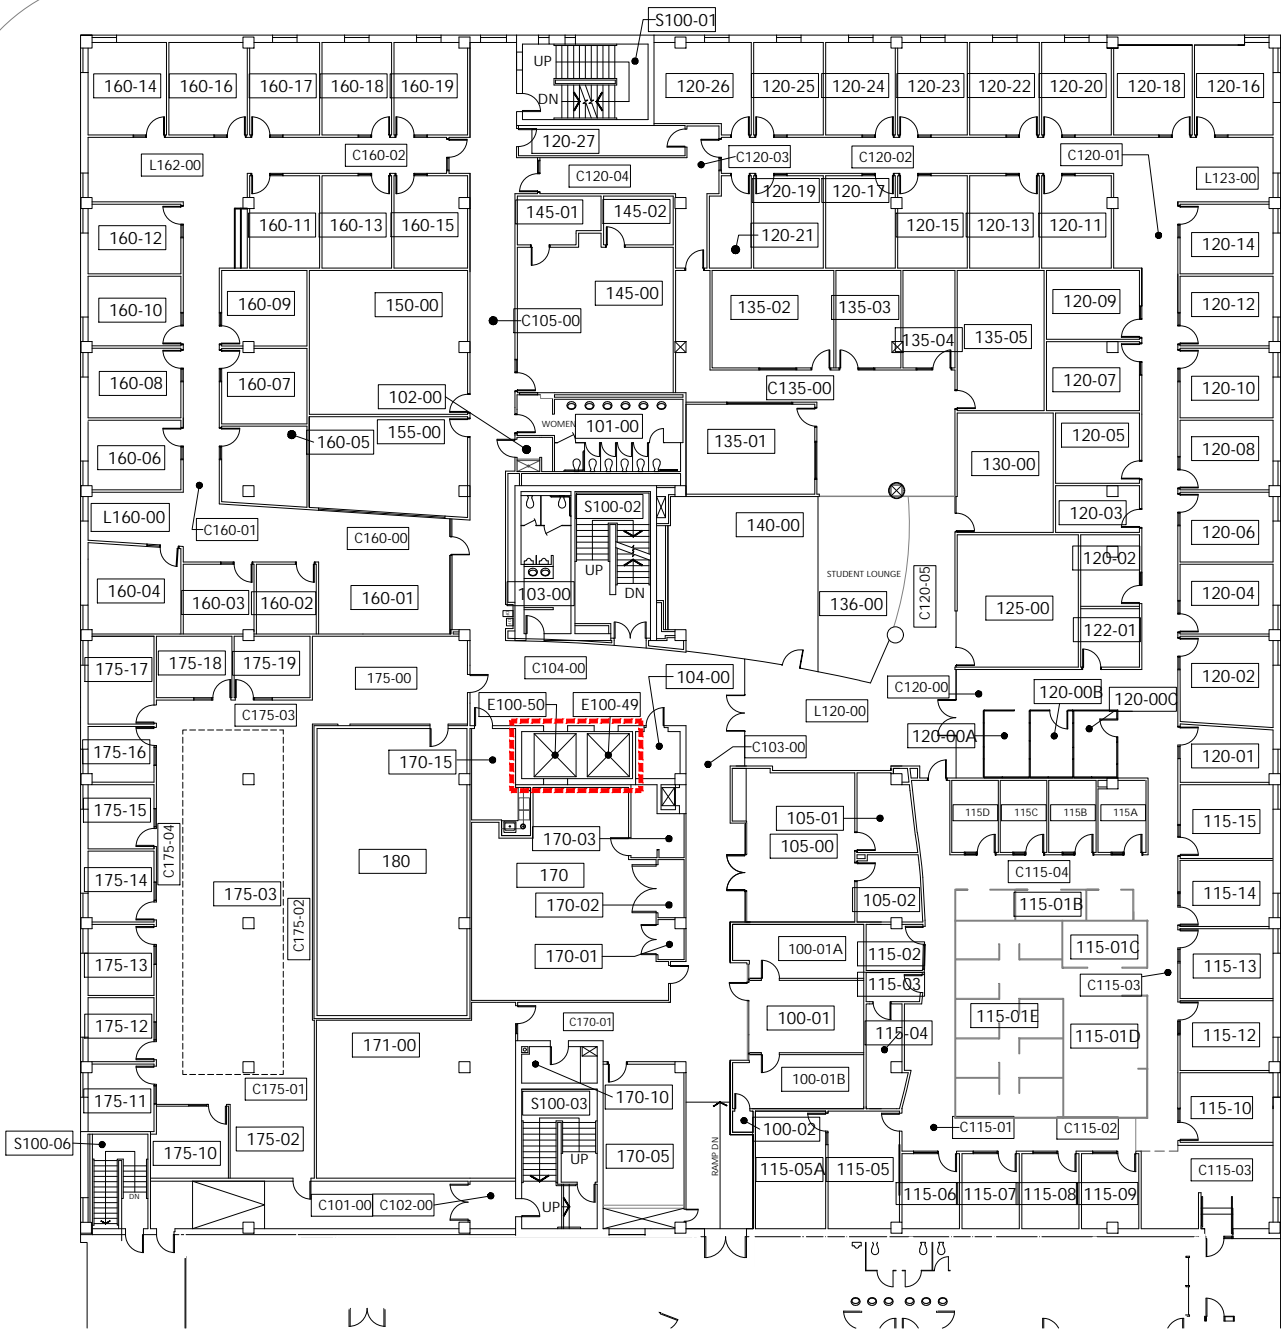

PLAZA LEVEL FLOOR PLAN

1/32" = 1'-0"




ELEVATOR ACCESS



FAB
 Fourth Avenue Building
 1900 SW 4th Avenue

DRAWN BY:
 NR
 DATE:
 11/2023


090_A4.1

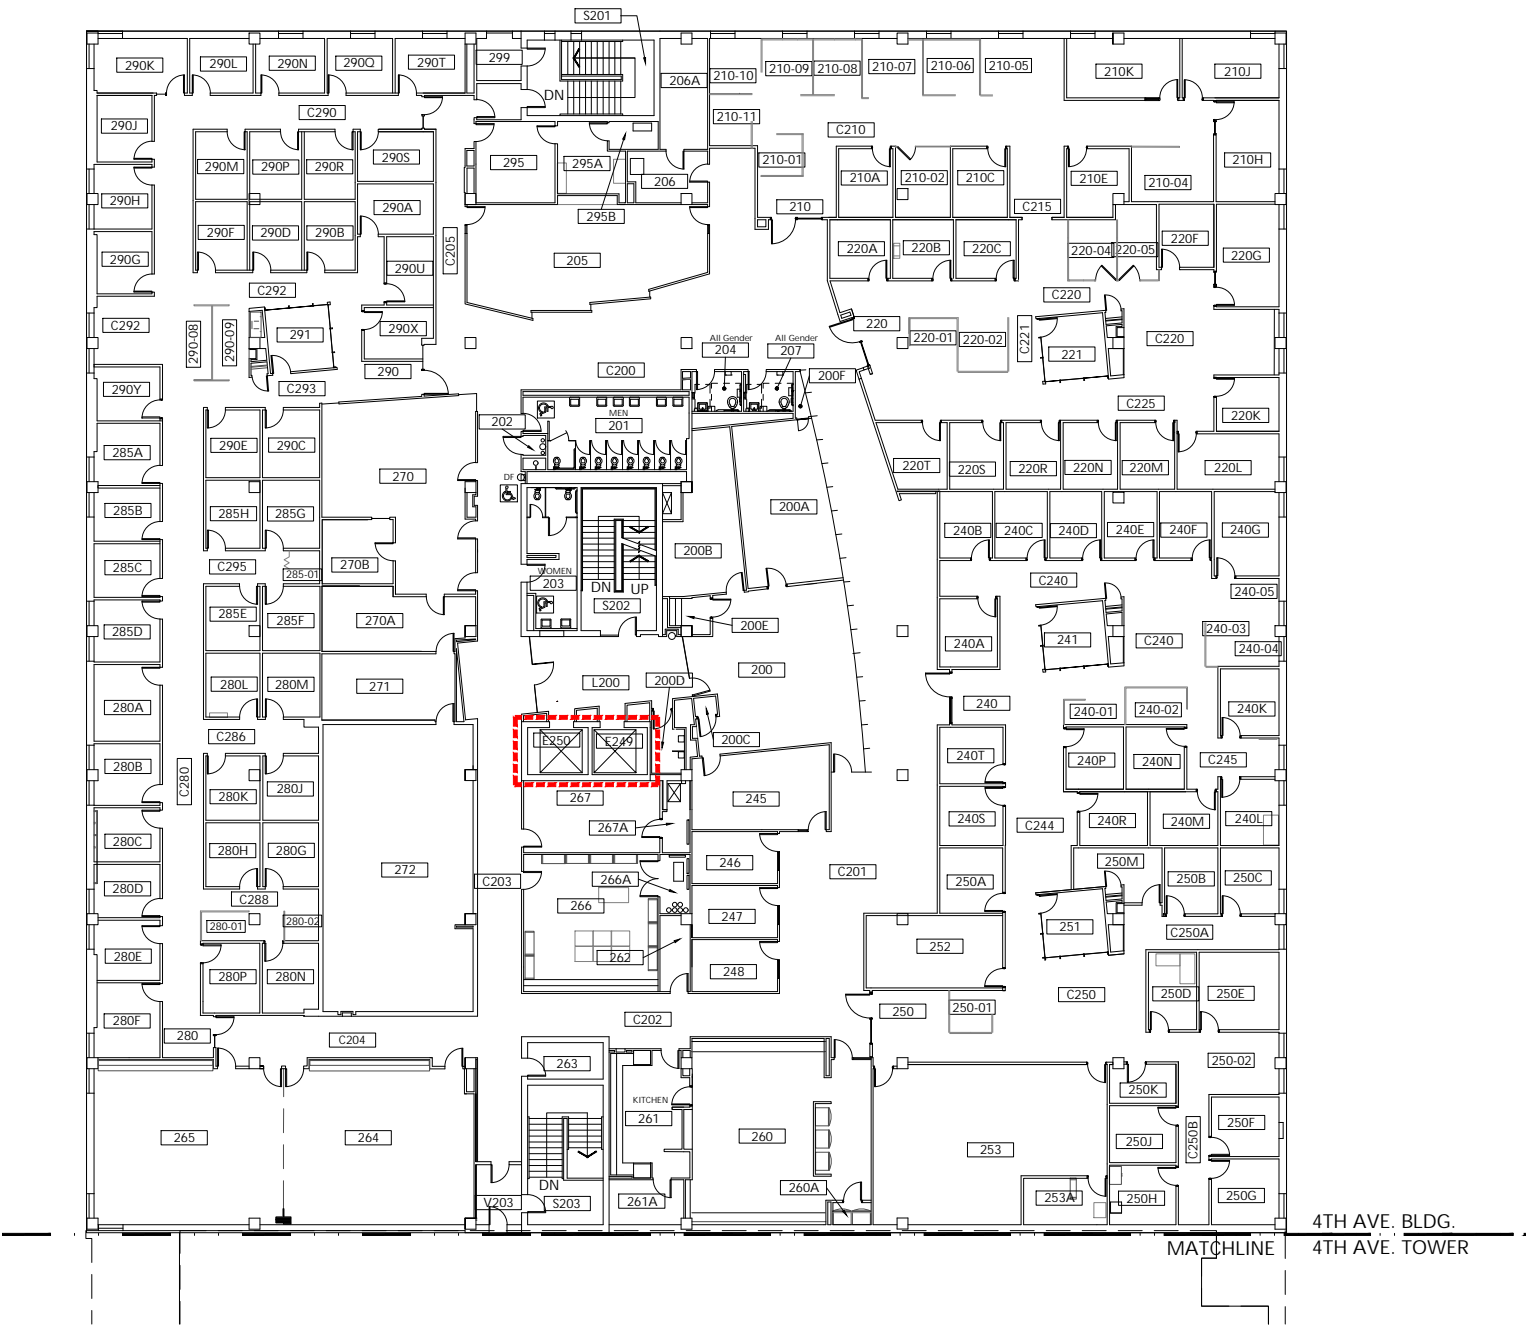

4TH AVE. BLDG.
4TH AVE. TOWER

MATCHLINE

SECOND FLOOR PLAN
1/32" = 1'-0"

 


 ELEVATOR ACCESS



FAB
Fourth Avenue Building
1900 SW 4th Avenue

DRAWN BY:
NR
DATE:
11/2023

090_A5.1

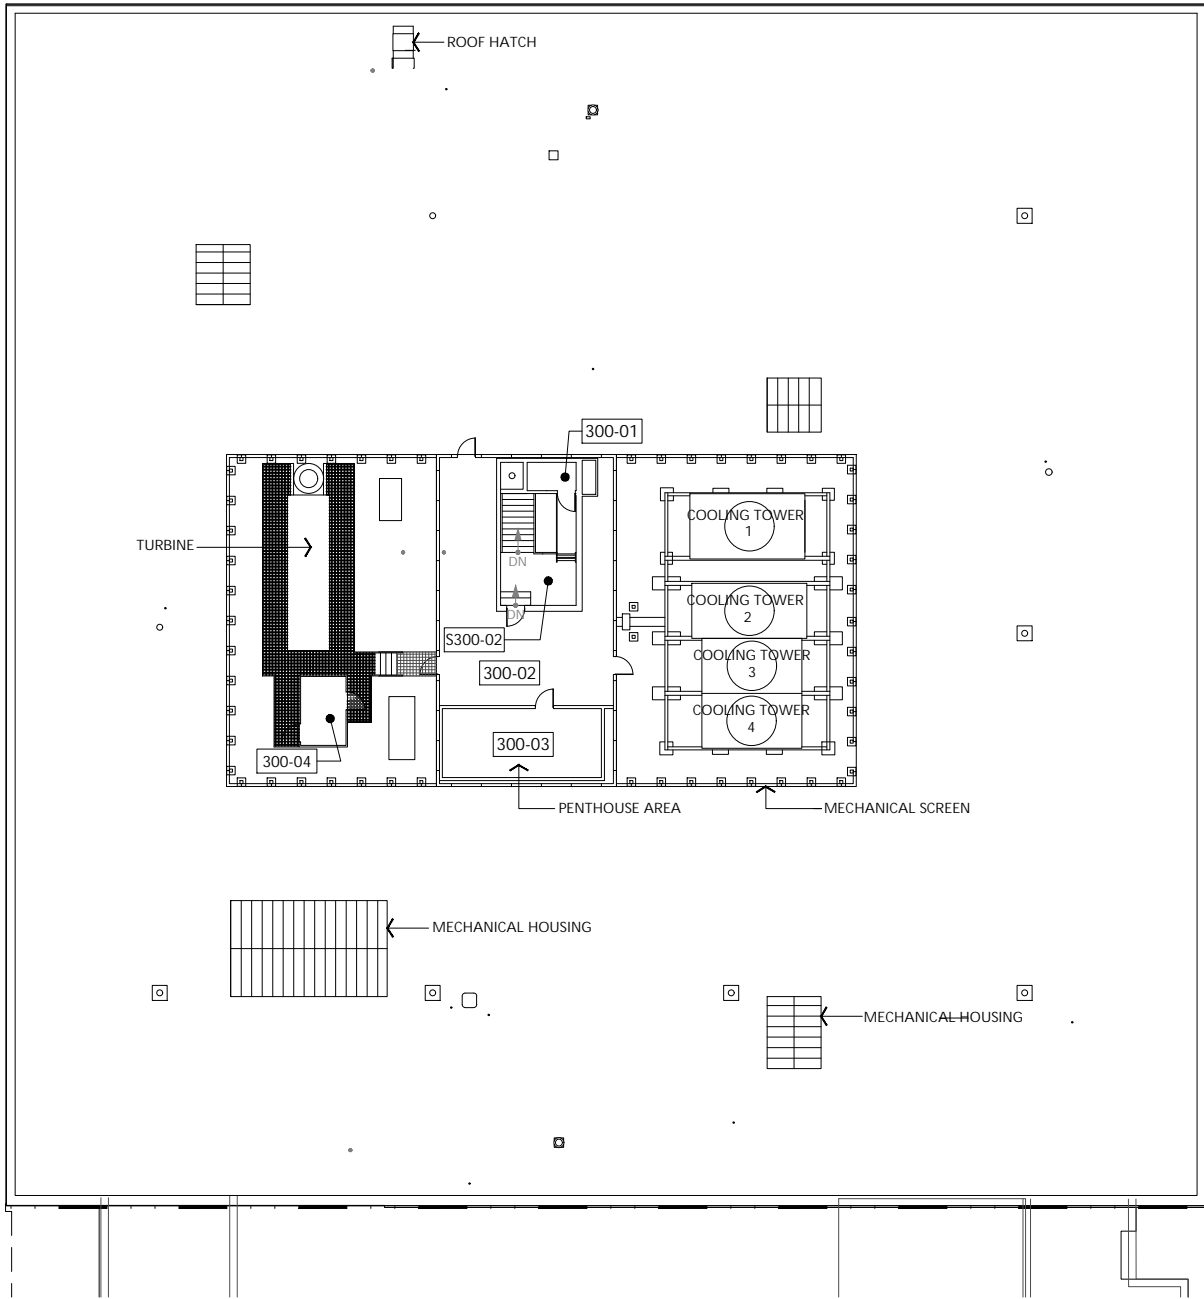

PENTHOUSE FLOOR PLAN

1/32" = 1'-0"




FAB
Fourth Avenue Building
1900 SW 4th Avenue

DRAWN BY:
NR
DATE:
11/2023

090_A6.1

SEE SHEET A6.1
FOR ROOF PLAN

400-01

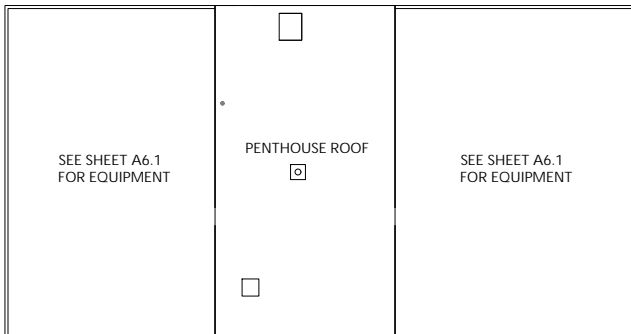


SEE SHEET A6.1
FOR MECHANICAL SCREEN

SEE SHEET A6.1
FOR ROOF PLAN

4TH AVE. BLDG.
MATCHLINE 4TH AVE. TOWER

ROOF PLAN

1/32" = 1'-0"

 

FAB
Fourth Avenue Building
1900 SW 4th Avenue

DRAWN BY:
NR

DATE:
11/2023

090_A7.1