



Science Building One (SB1)


MAIN ENTRANCE ON FIRST FLOOR

If you need assistance, or an accommodation to access an office or classroom please contact:
For Student - Disability Resource Center at (503) 725-4150
For Employees - Human Resources at (503) 725-4926

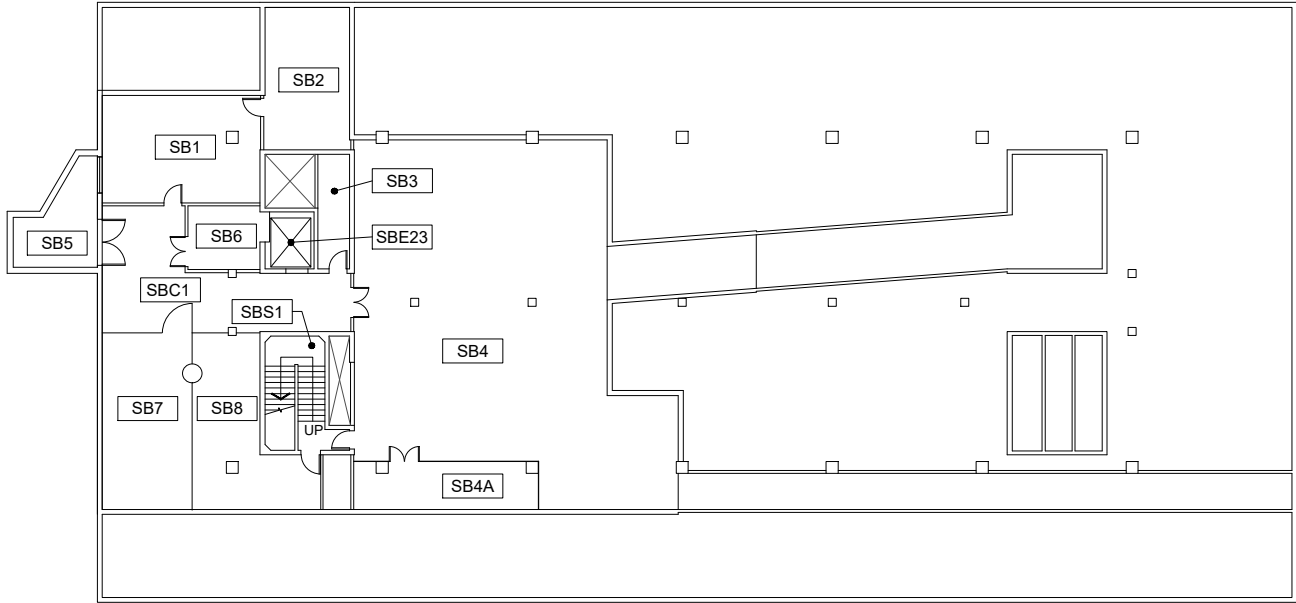

Scale
 $1/32" = 1'-0"$

 

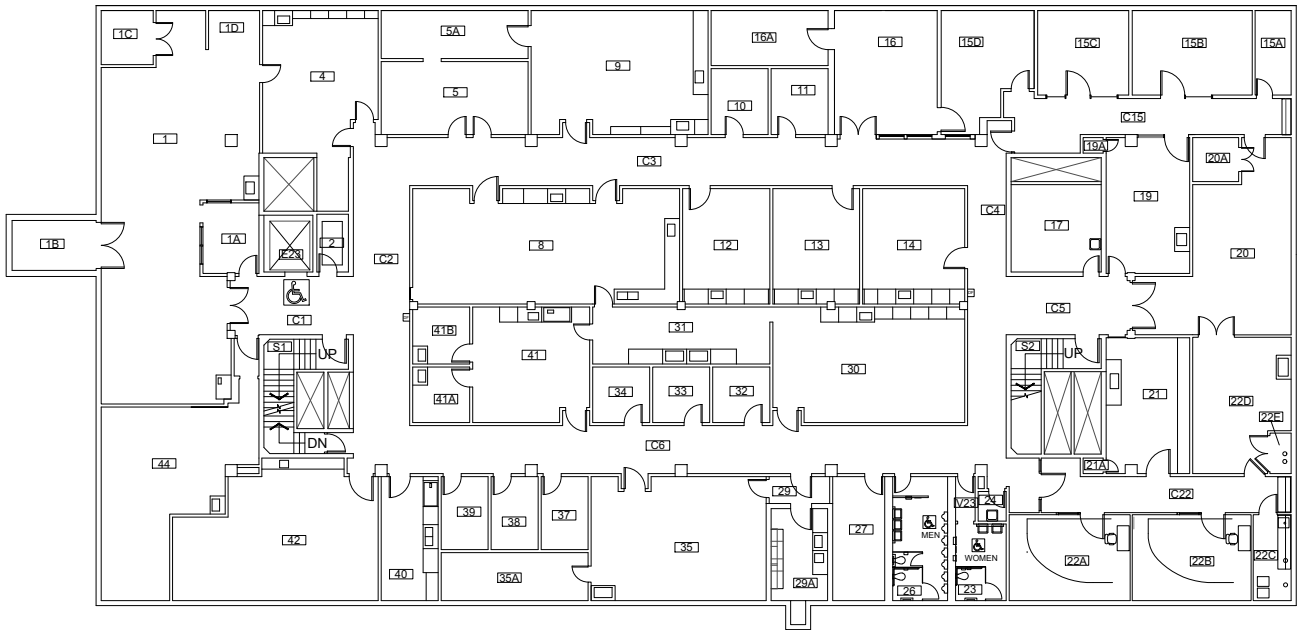


Scale
 $1/32" = 1'-0"$



BASEMENT FLOOR PLAN
 Science Building One
 1025 S.W. Mill Street

DRAWN BY:
 JL
DATE:
 04/2020

242 - A2

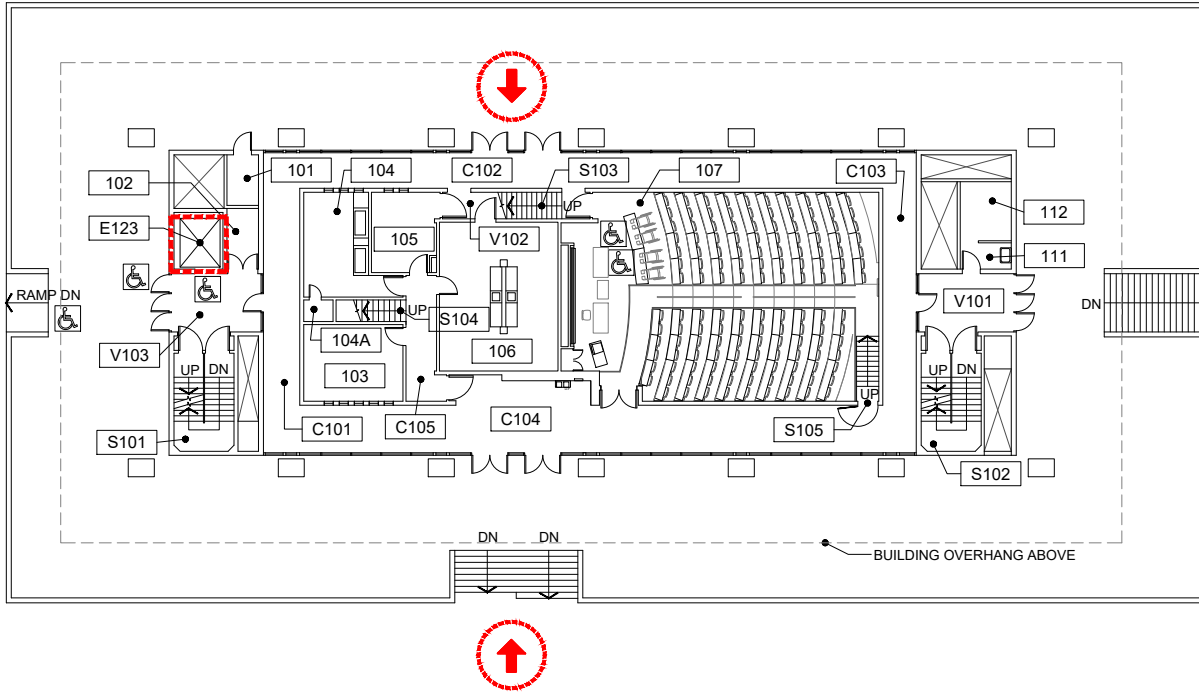

Scale
 1/32" = 1'-0"



ELEVATOR ACCESS



WHEELCHAIR ACCESS




BUILDING ACCESS - NOT
 WHEELCHAIR ACCESSIBLE



FIRST FLOOR PLAN
 Science Building One
 1025 S.W. Mill Street

DRAWN BY:
 JL
 DATE:
 04/2020

242 - A3

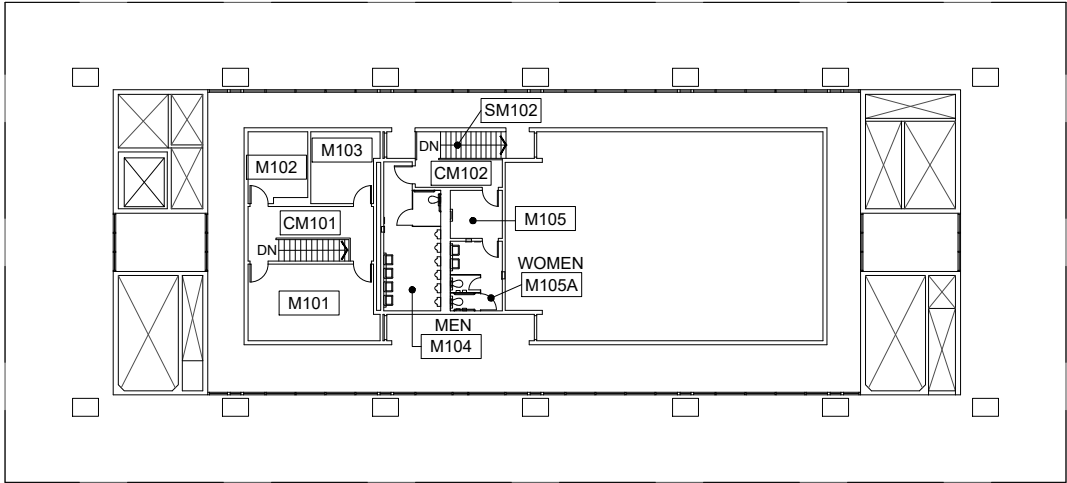


Scale
 $1/32" = 1'-0"$



FIRST FLOOR MEZZANINE PLAN
 Science Building One
 1025 S.W. Mill Street

DRAWN BY:
 JL
 DATE:
 04/2020

242 - A4

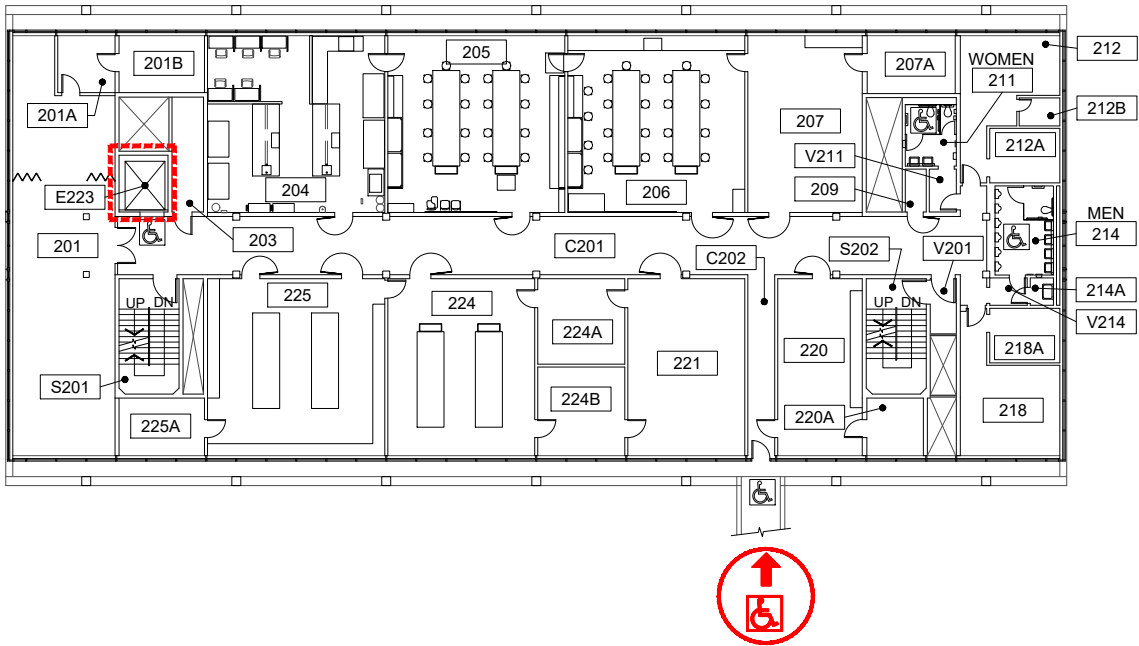

Scale
 1/32" = 1'-0"



ELEVATOR ACCESS



WHEELCHAIR ACCESS




BUILDING ACCESS - NOT
 WHEELCHAIR ACCESSIBLE



SECOND FLOOR PLAN
 Science Building One
 1025 S.W. Mill Street

DRAWN BY:
 JL
 DATE:
 04/2020

242 - A5

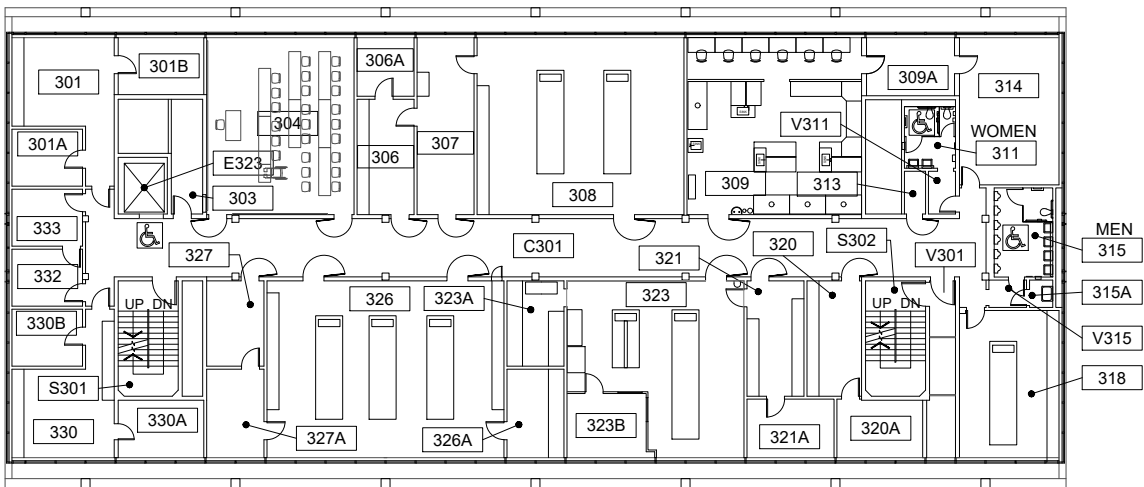

Scale

1/32" = 1'-0"



THIRD FLOOR PLAN
 Science Building One
 1025 S.W. Mill Street

DRAWN BY:


JL

DATE:

04/2020

242 - A6



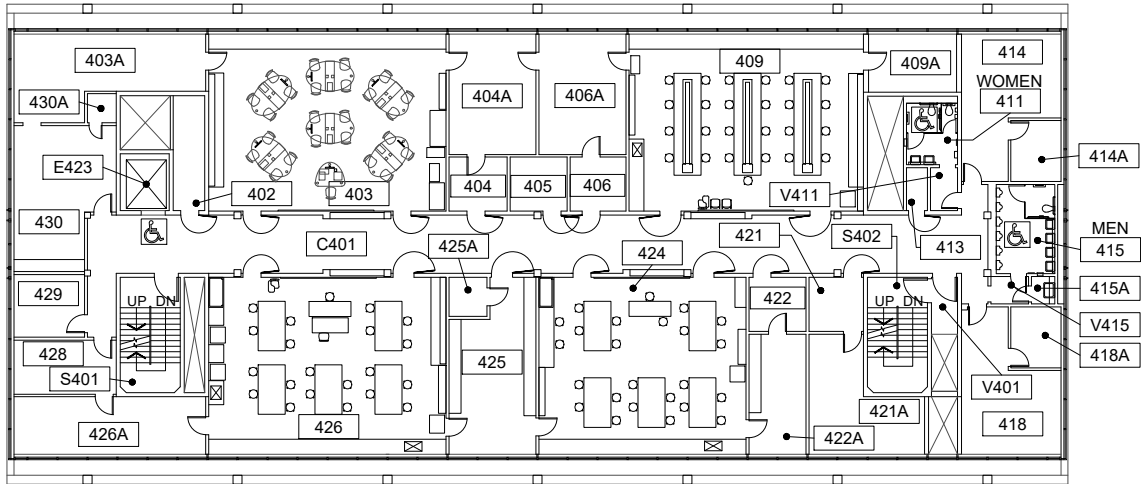


Scale
 $1/32" = 1'-0"$



FOURTH FLOOR PLAN
 Science Building One
 1025 S.W. Mill Street

DRAWN BY:
 JL
 DATE:
 04/2020

242 - A7

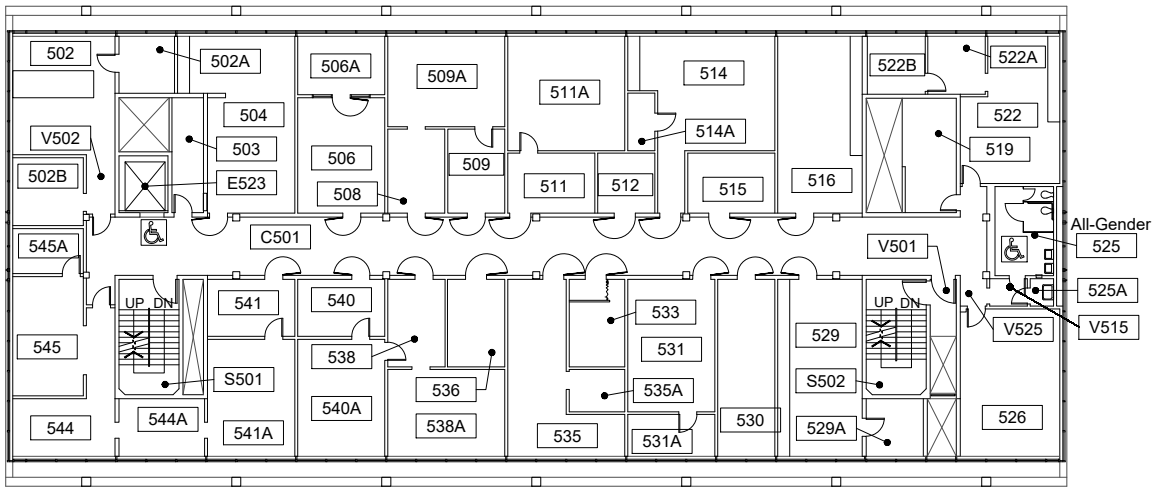

Scale

1/32" = 1'-0"



FIFTH FLOOR PLAN
 Science Building One
 1025 S.W. Mill Street


DRAWN BY:

JL

DATE:

04/2020

242 - A8

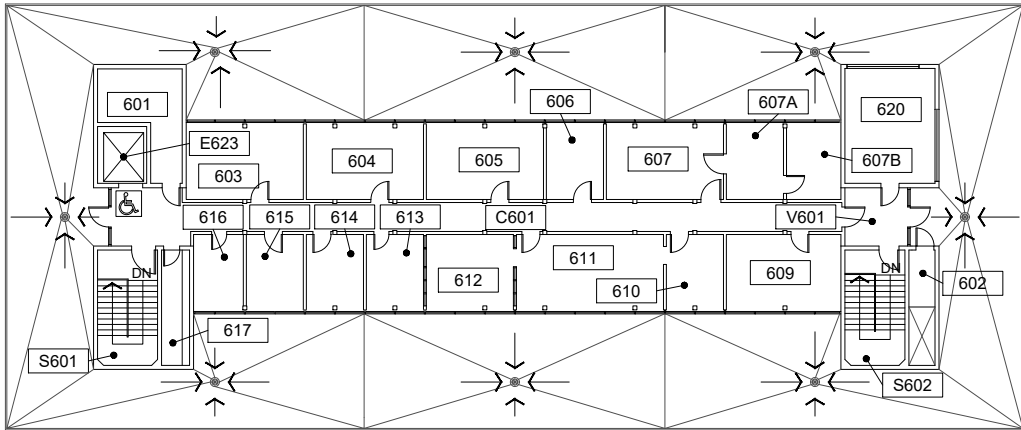

Scale


1/32" = 1'-0"



SIXTH FLOOR PLAN
 Science Building One
 1025 S.W. Mill Street

DRAWN BY:
 JL
 DATE:
 04/2020

242 - A9

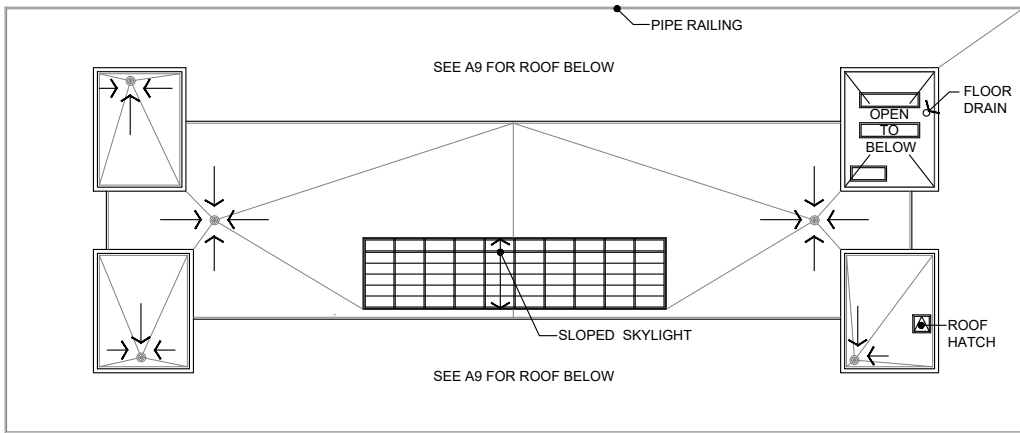

Scale

1/32" = 1'-0"



ROOF FLOOR PLAN
 Science Building One
 1025 S.W. Mill Street

DRAWN BY:
 JL
 DATE:
 04/2020

242 - A10