



Parking Structure 1 (PS1)

MAIN ENTRANCE ON FIRST FLOOR

If you need assistance, or an accommodation to access an office or classroom please contact:
For Student - Disability Resource Center at (503) 725-4150
For Employees - Human Resources at (503) 725-4926

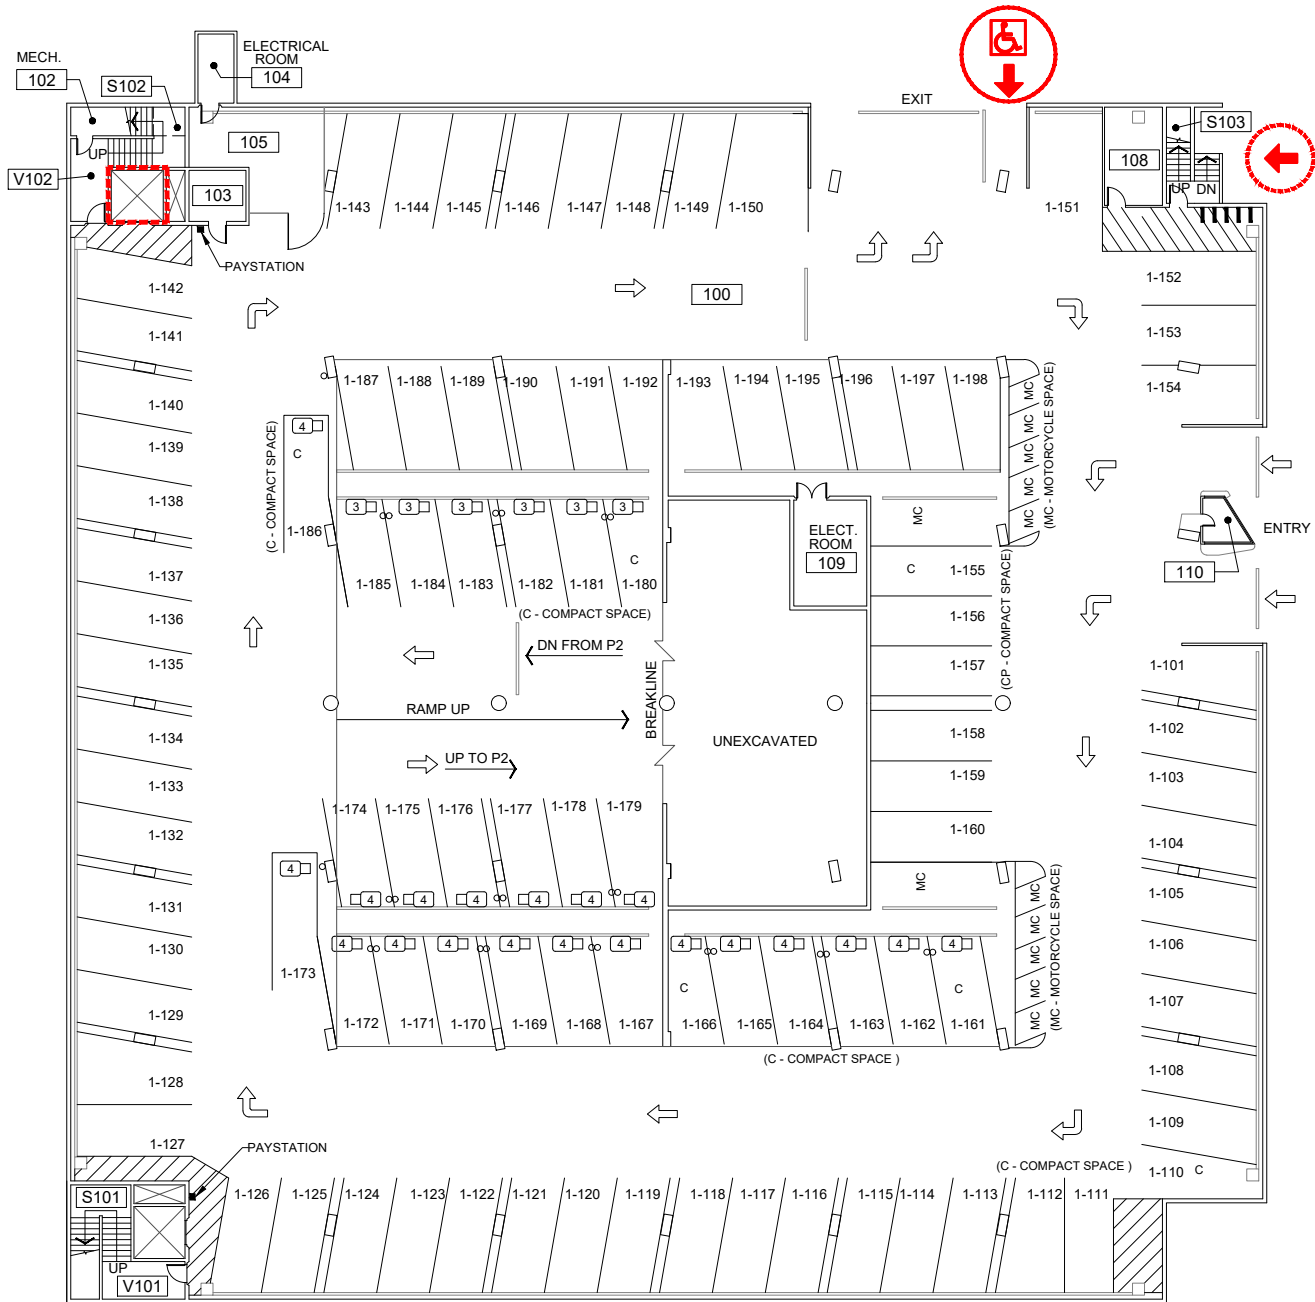

Scale
 $1/32" = 1'-0"$

 


ELEVATOR ACCESS



WHEELCHAIR ACCESS



BUILDING ACCESS - NOT
 WHEELCHAIR ACCESSIBLE

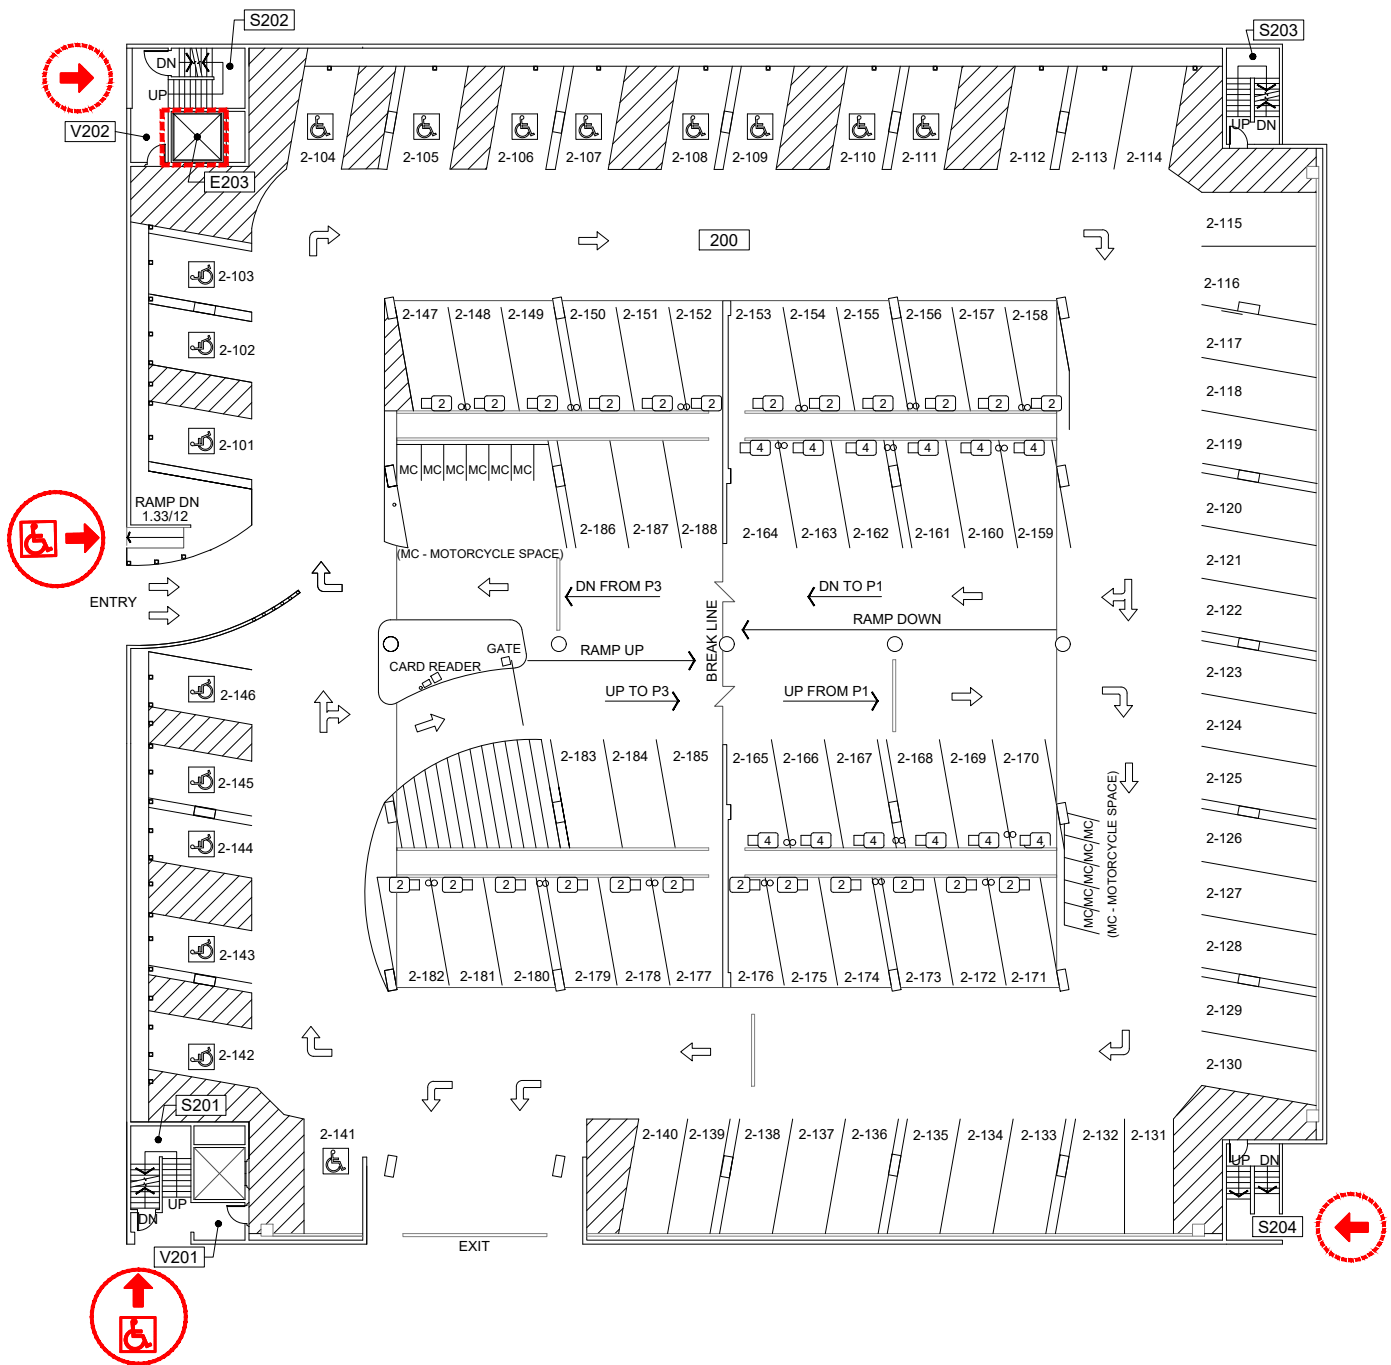

Scale
 1/32" = 1'-0"



ELEVATOR ACCESS



WHEELCHAIR ACCESS




BUILDING ACCESS - NOT
 WHEELCHAIR ACCESSIBLE



Second Floor Plan
 Parking Structure 1
 1872 SW Broadway

DRAWN BY:
 ASL
 DATE:
 09/2020

191_A2

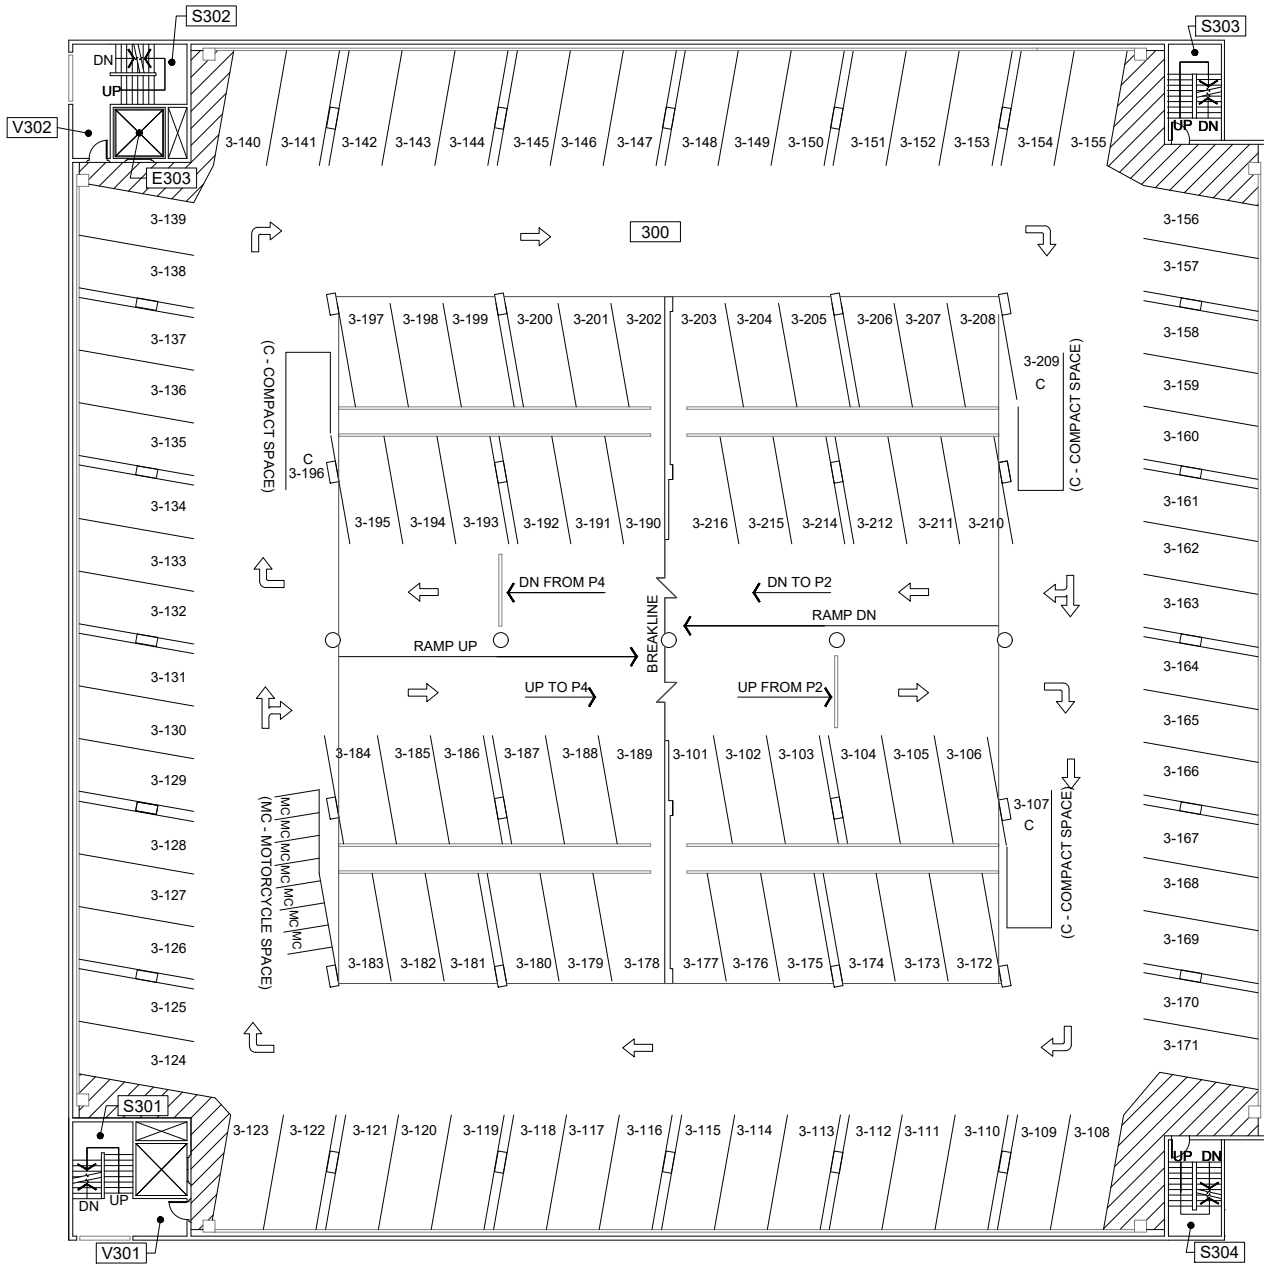



Scale
 1/32" = 1'-0"




Third Floor Plan
 Parking Structure 1
 1872 SW Broadway

DRAWN BY:
 ASL
 DATE:
 09/2020

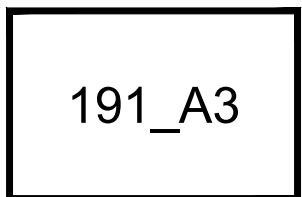

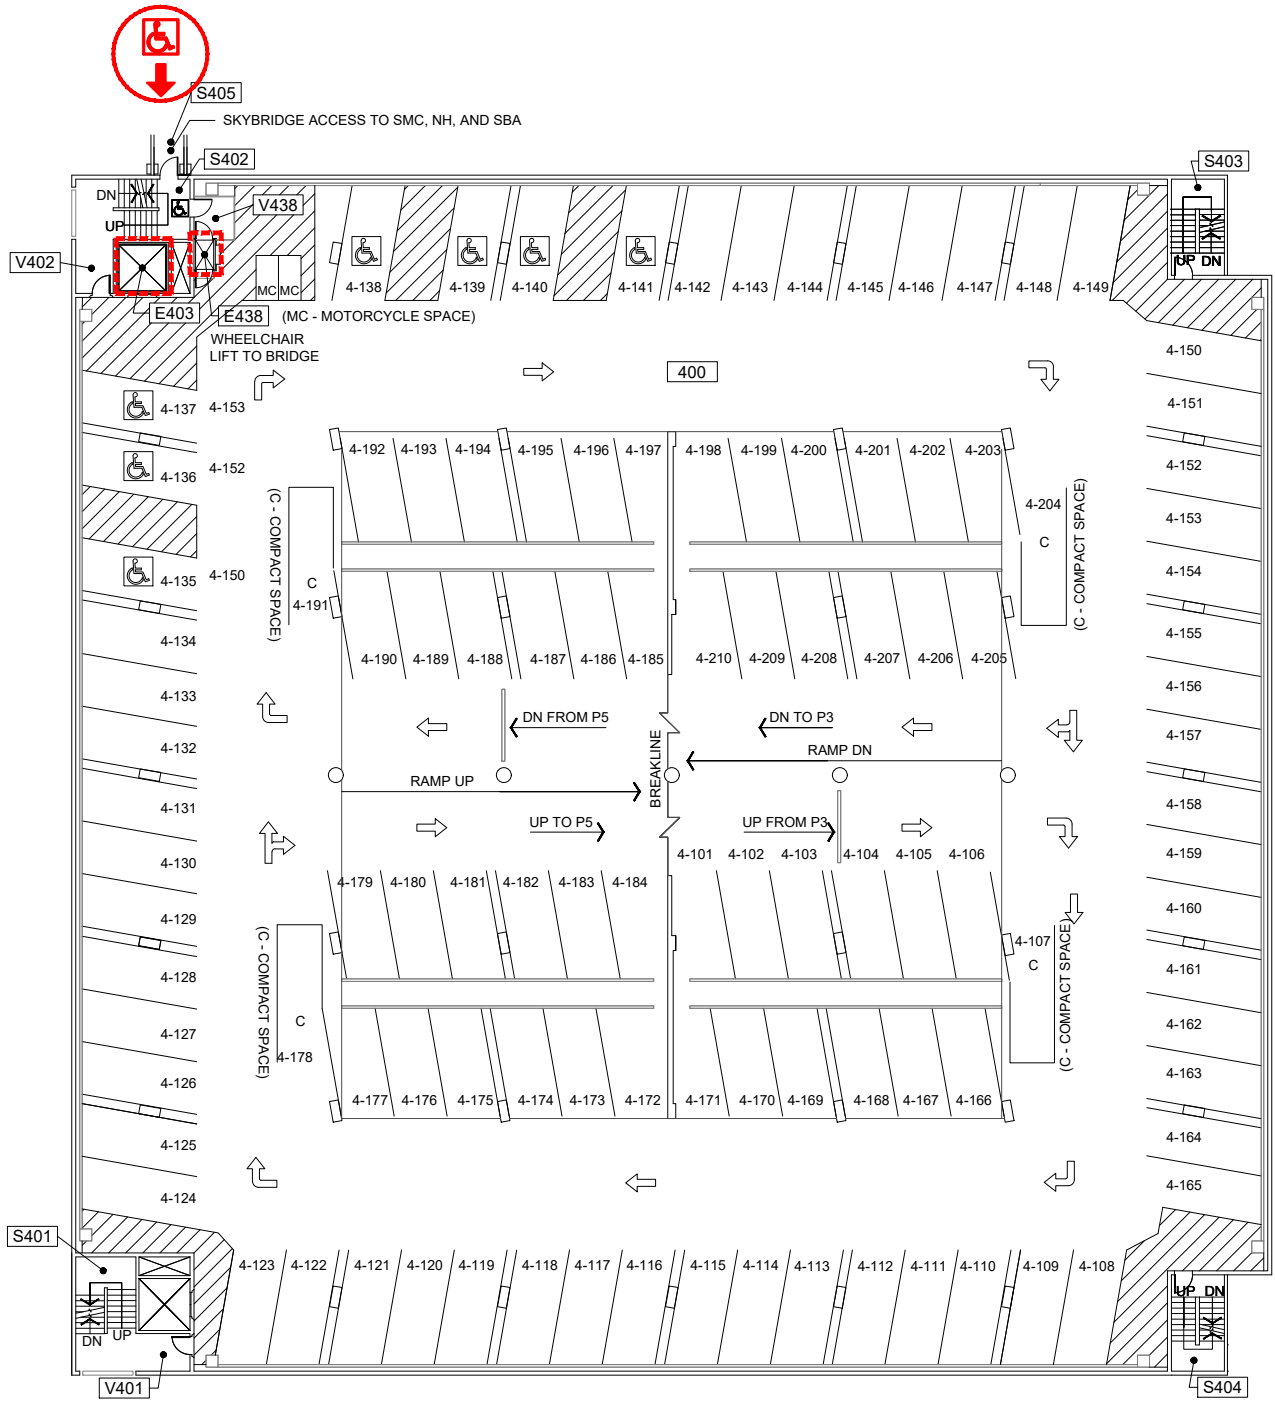

Scale
 1/32" = 1'-0"

 


- 
ELEVATOR ACCESS
- 
WHEELCHAIR ACCESS
- 
BUILDING ACCESS - NOT WHEELCHAIR ACCESSIBLE




Fourth Floor Plan
 Parking Structure 1
 1872 SW Broadway

DRAWN BY:
 ASL
 DATE:
 09/2020

191_A4

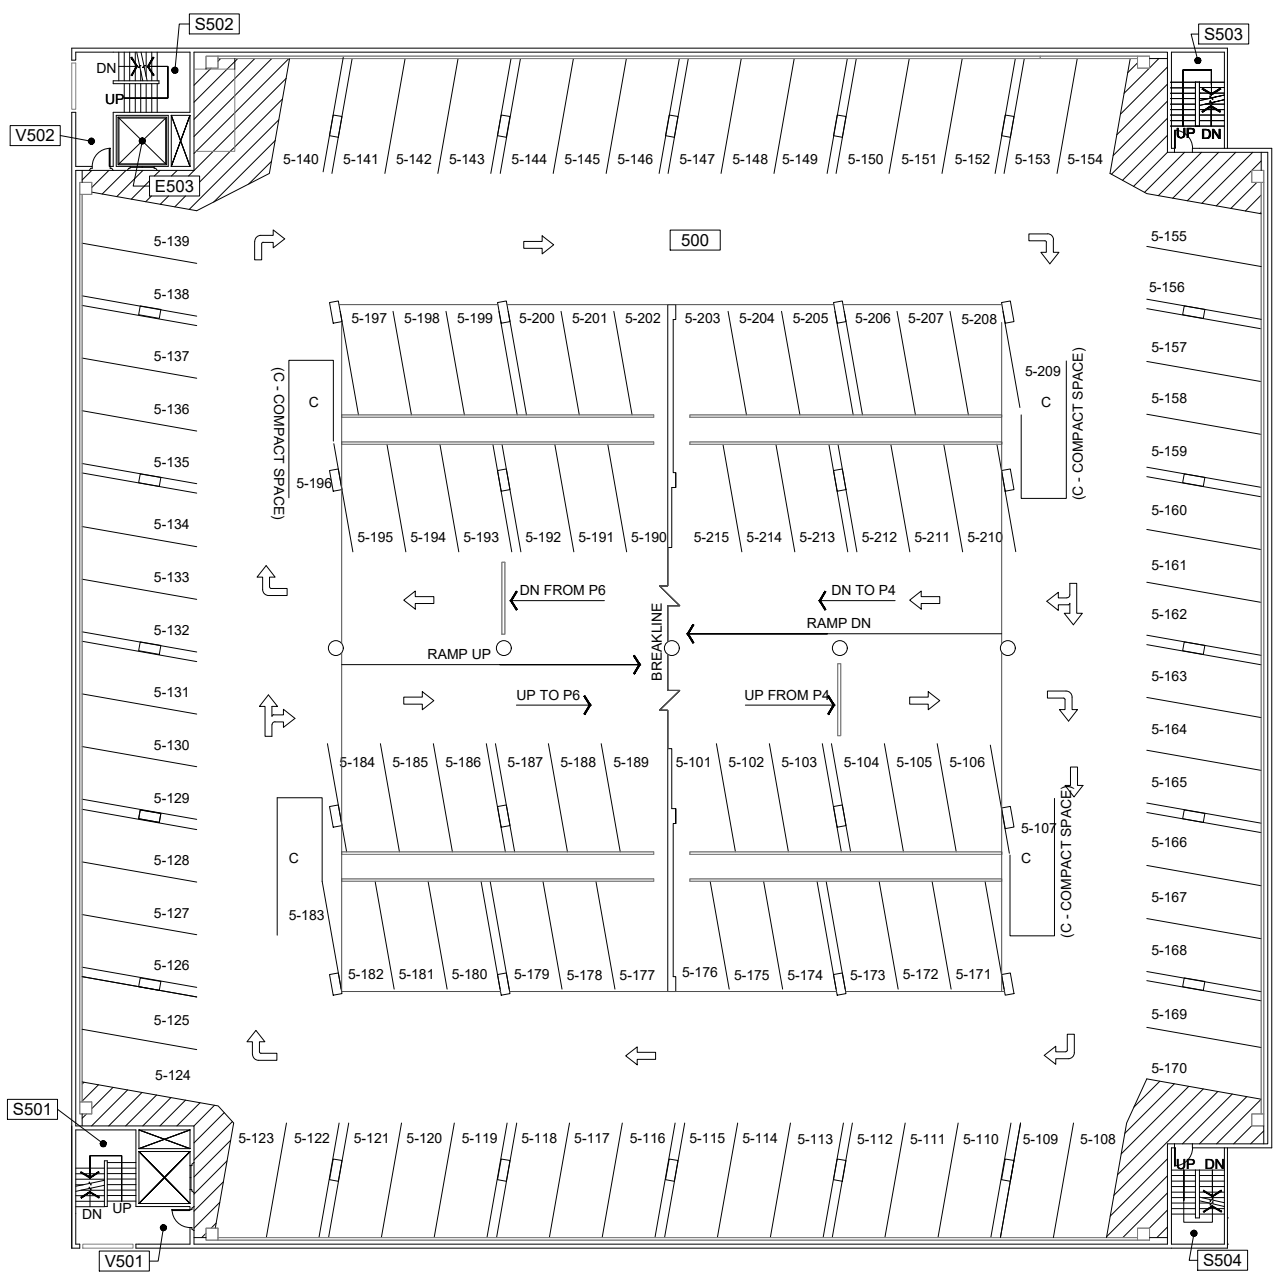


Scale
 1/32" = 1'-0"

 

Fifth Floor Plan
 Parking Structure 1
 1872 SW Broadway

DRAWN BY:
 ASL
 DATE:
 09/2020

191_A5

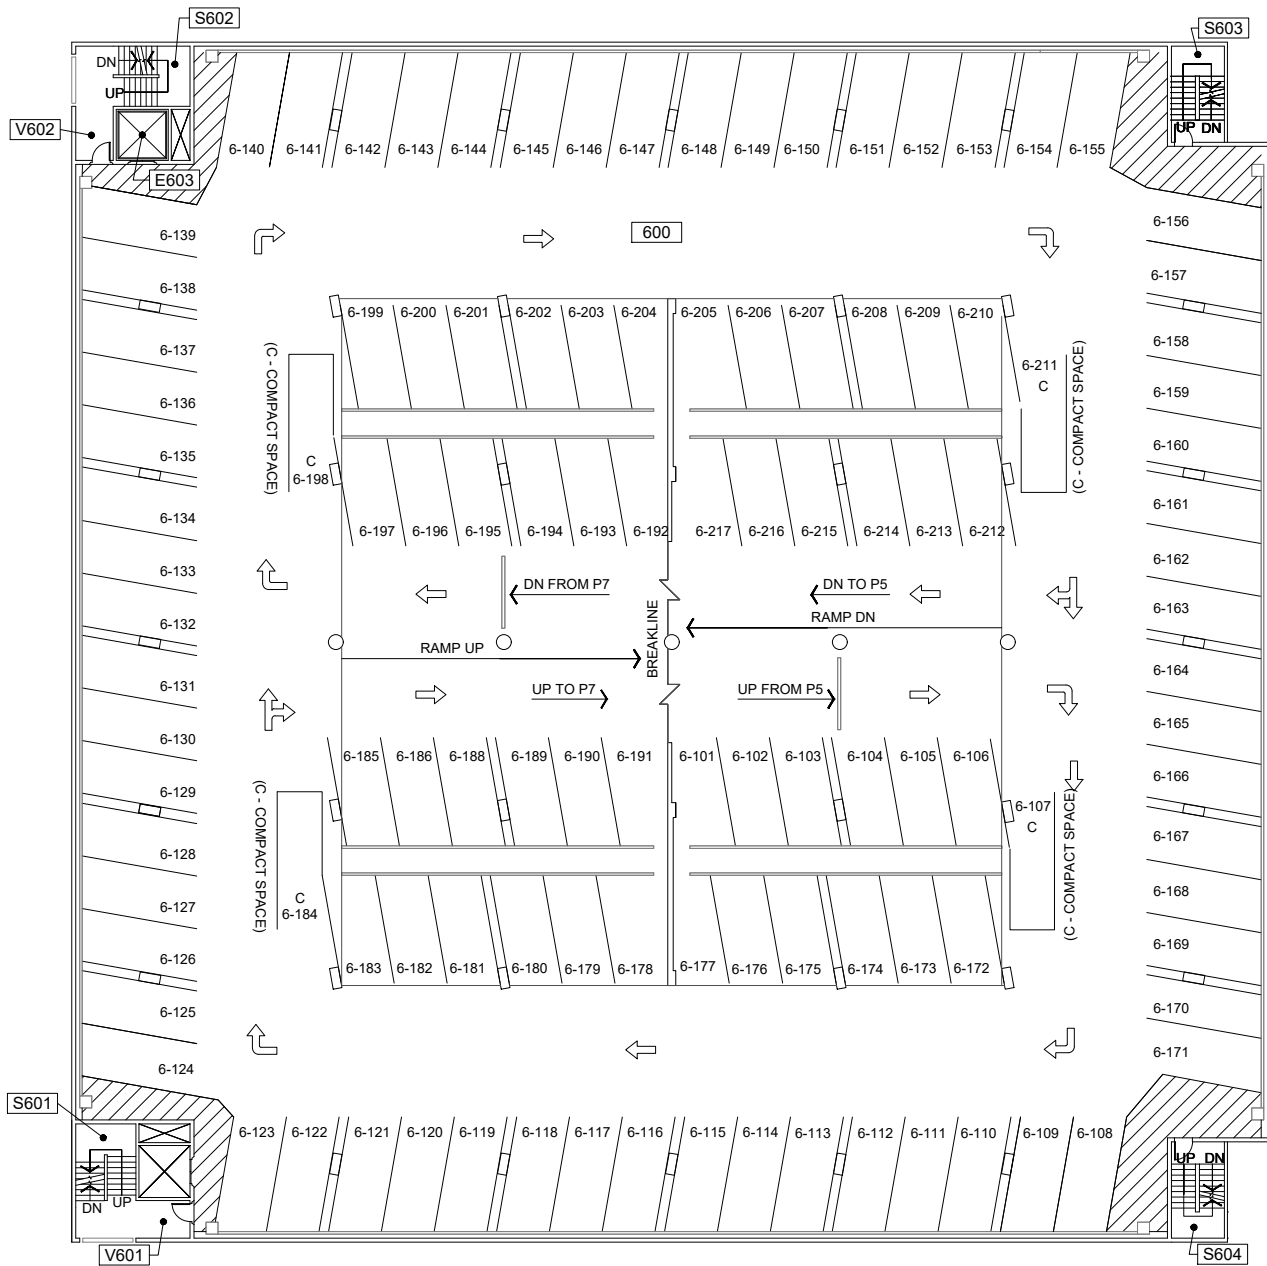

Scale
 1/32" = 1'-0"




Sixth Floor Plan
 Parking Structure 1
 1872 SW Broadway


DRAWN BY:
 ASL
 DATE:
 09/2020



191_A6

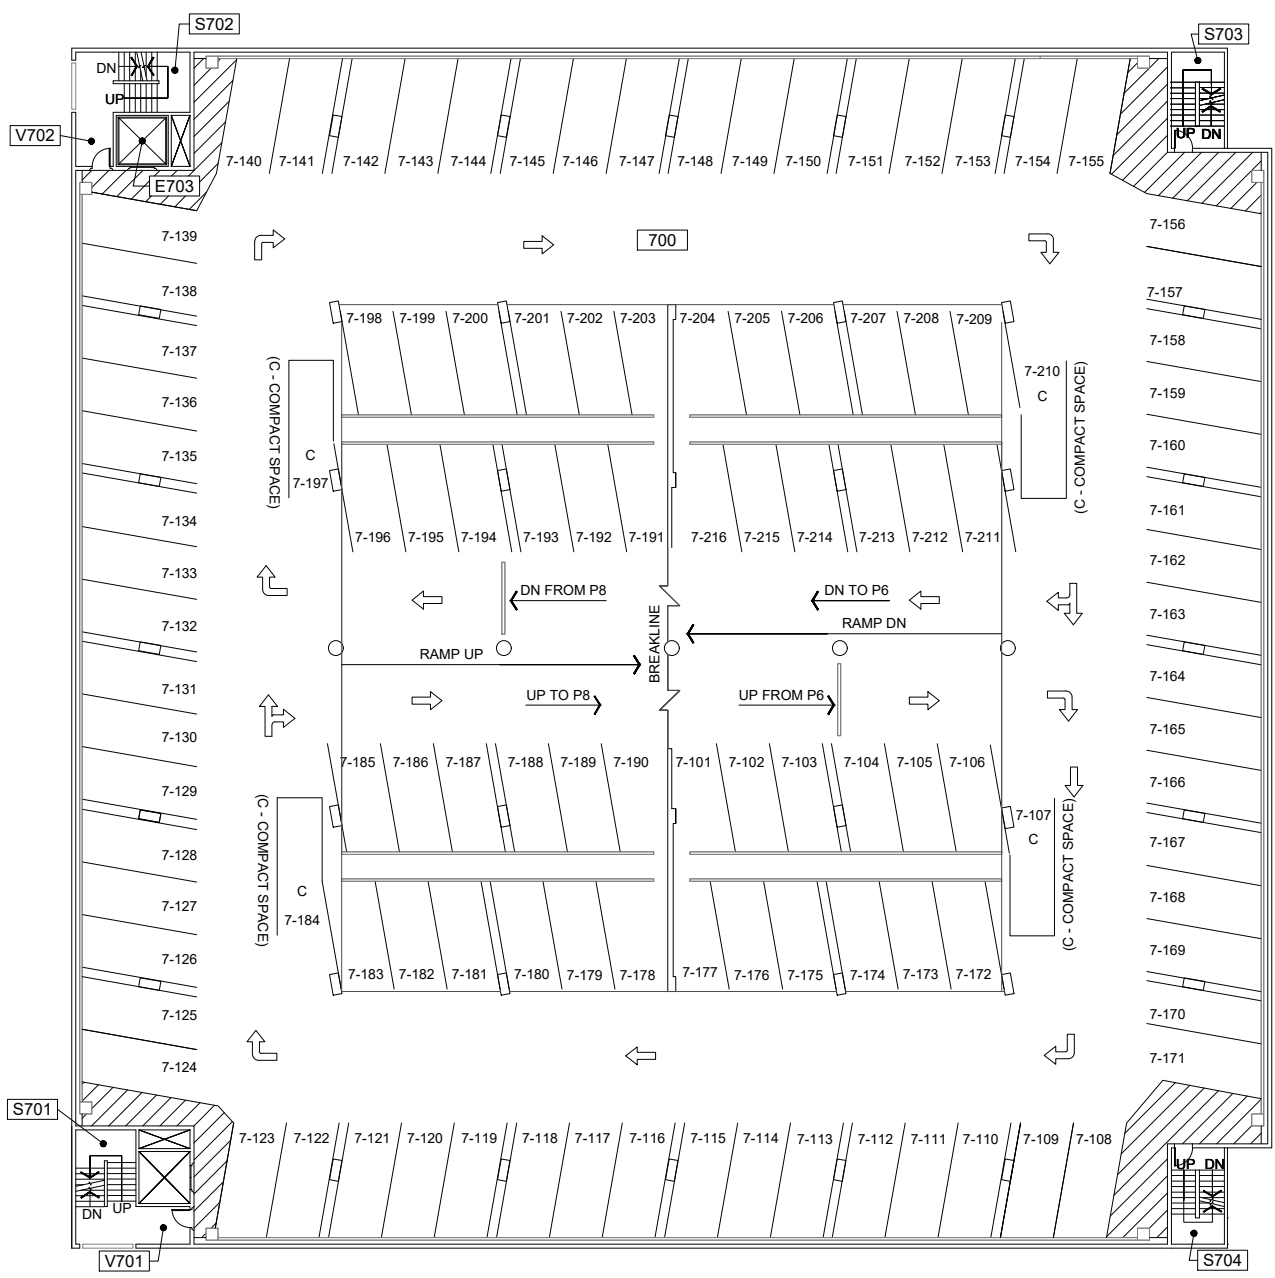


Scale
 1/32" = 1'-0"

 

Seventh Floor Plan
 Parking Structure 1
 1872 SW Broadway

DRAWN BY:
 ASL
 DATE:
 09/2020

191_A7

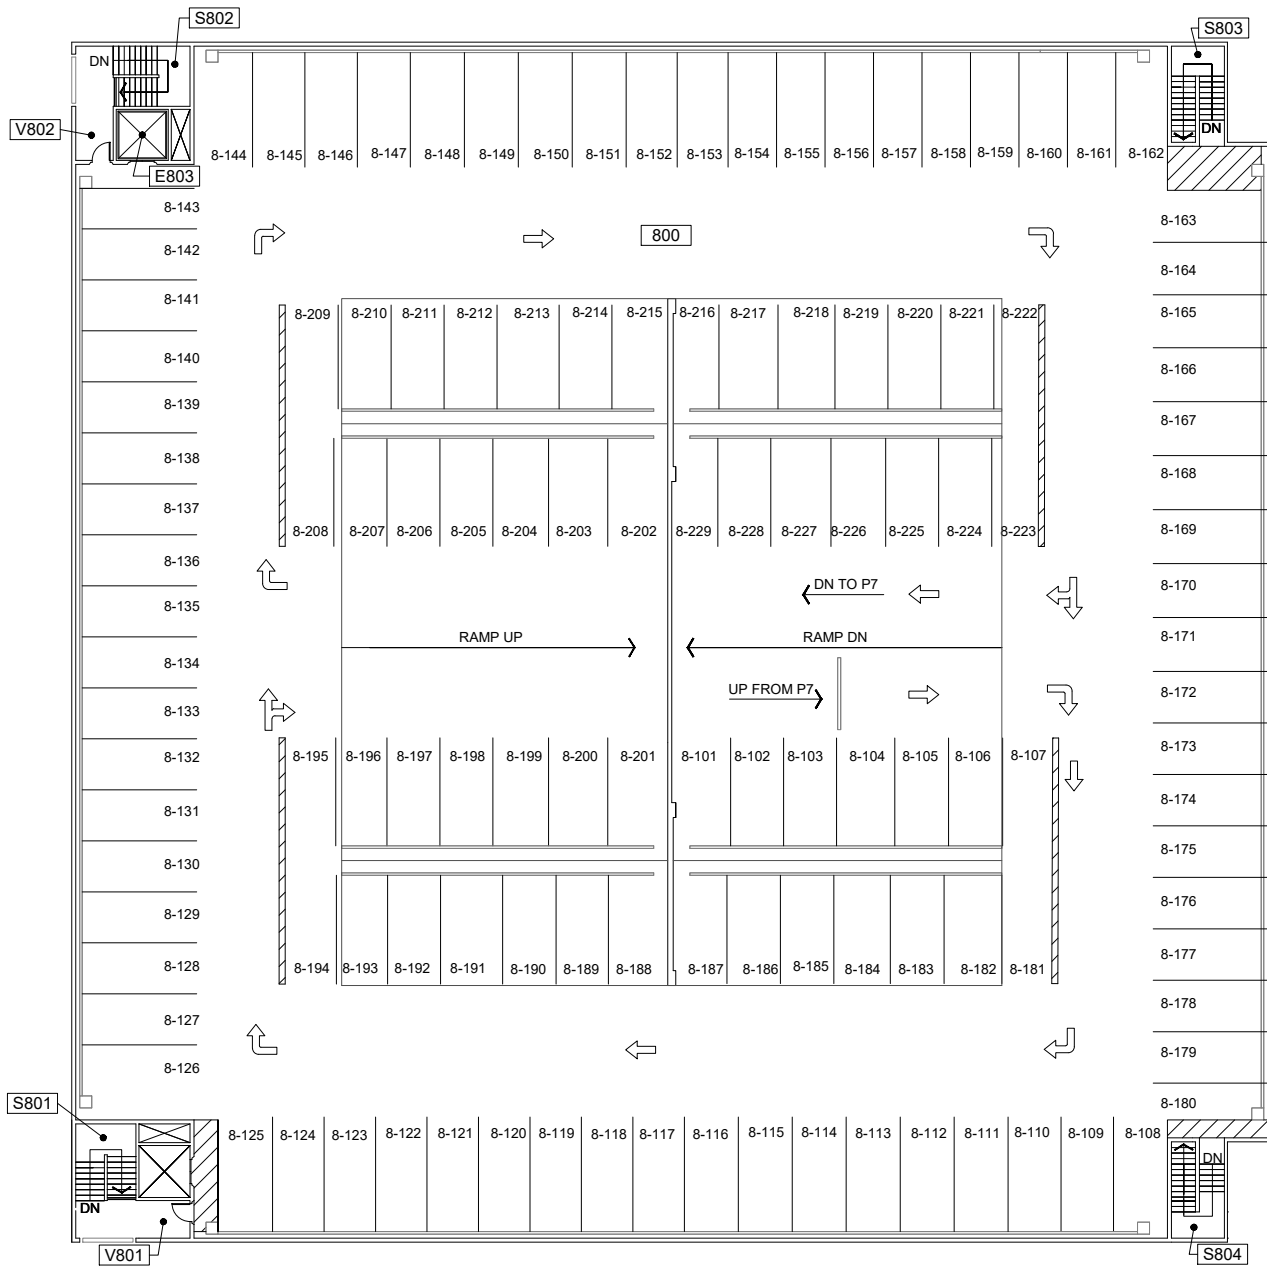



Scale
 1/32" = 1'-0"




Eighth Floor Plan
 Parking Structure 1
 1872 SW Broadway

DRAWN BY:
 ASL
 DATE:
 09/2020

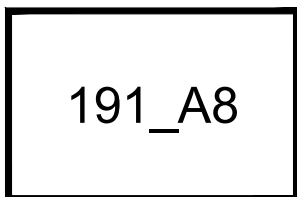

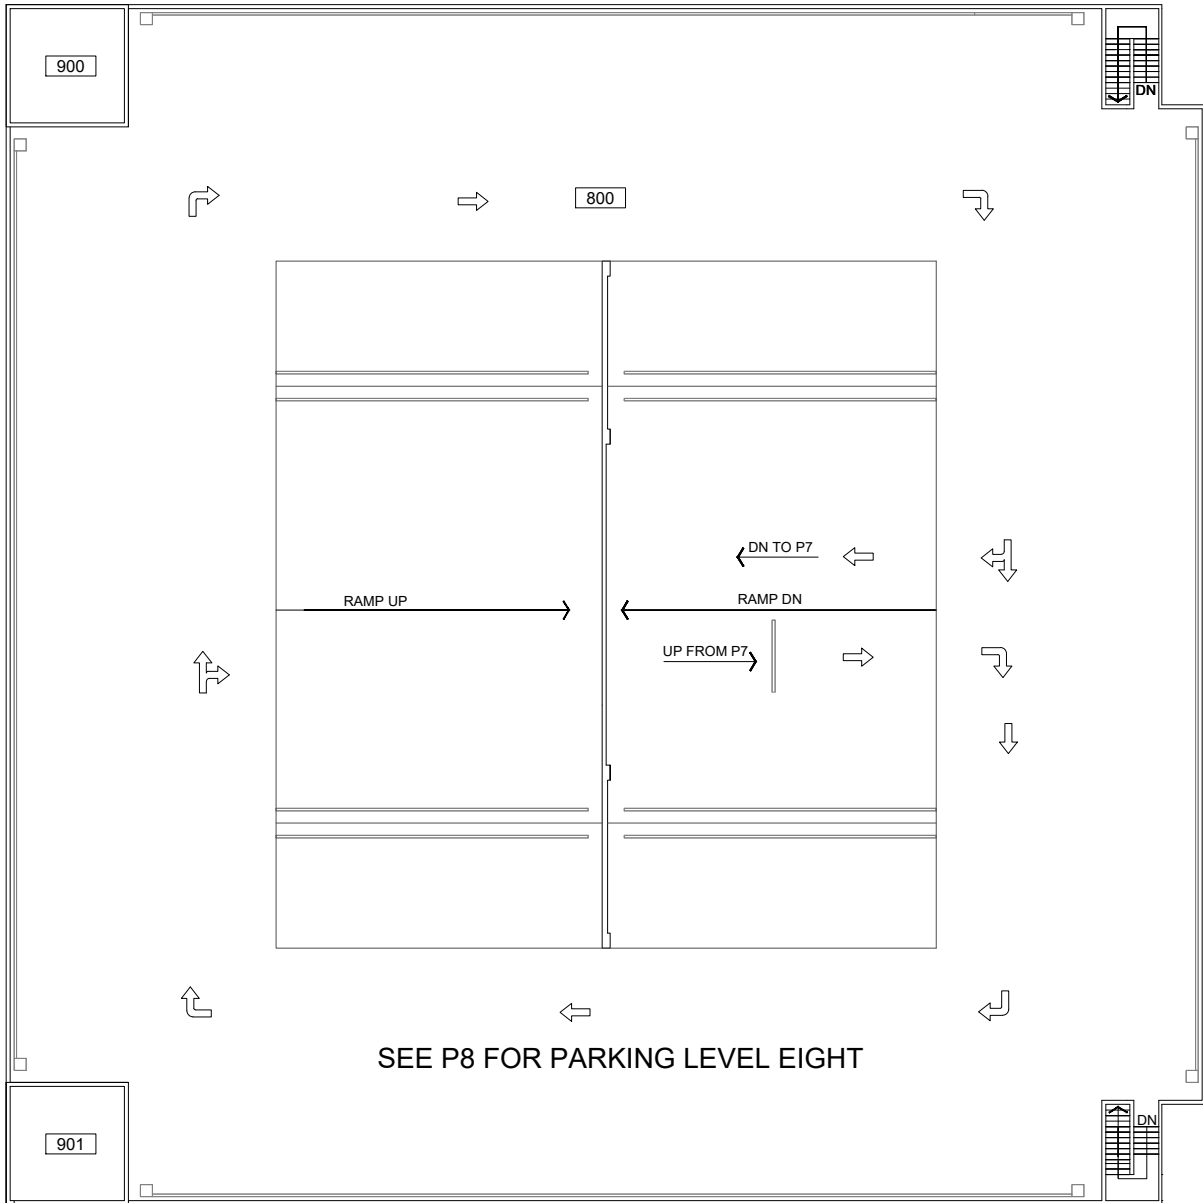

Scale
 1/32" = 1'-0"

 

Roof Plan
 Parking Structure 1
 1872 SW Broadway

DRAWN BY:
 ASL
 DATE:
 09/2020

191_A9