


Parking Structure 3 (PS3)

MAIN ENTRANCE ON FIRST FLOOR

If you need assistance, or an accommodation to access an office or classroom please contact:
For Student - Disability Resource Center at (503) 725-4150
For Employees - Human Resources at (503) 725-4926

S. W. 13th AVENUE (ABOVE GRADE)

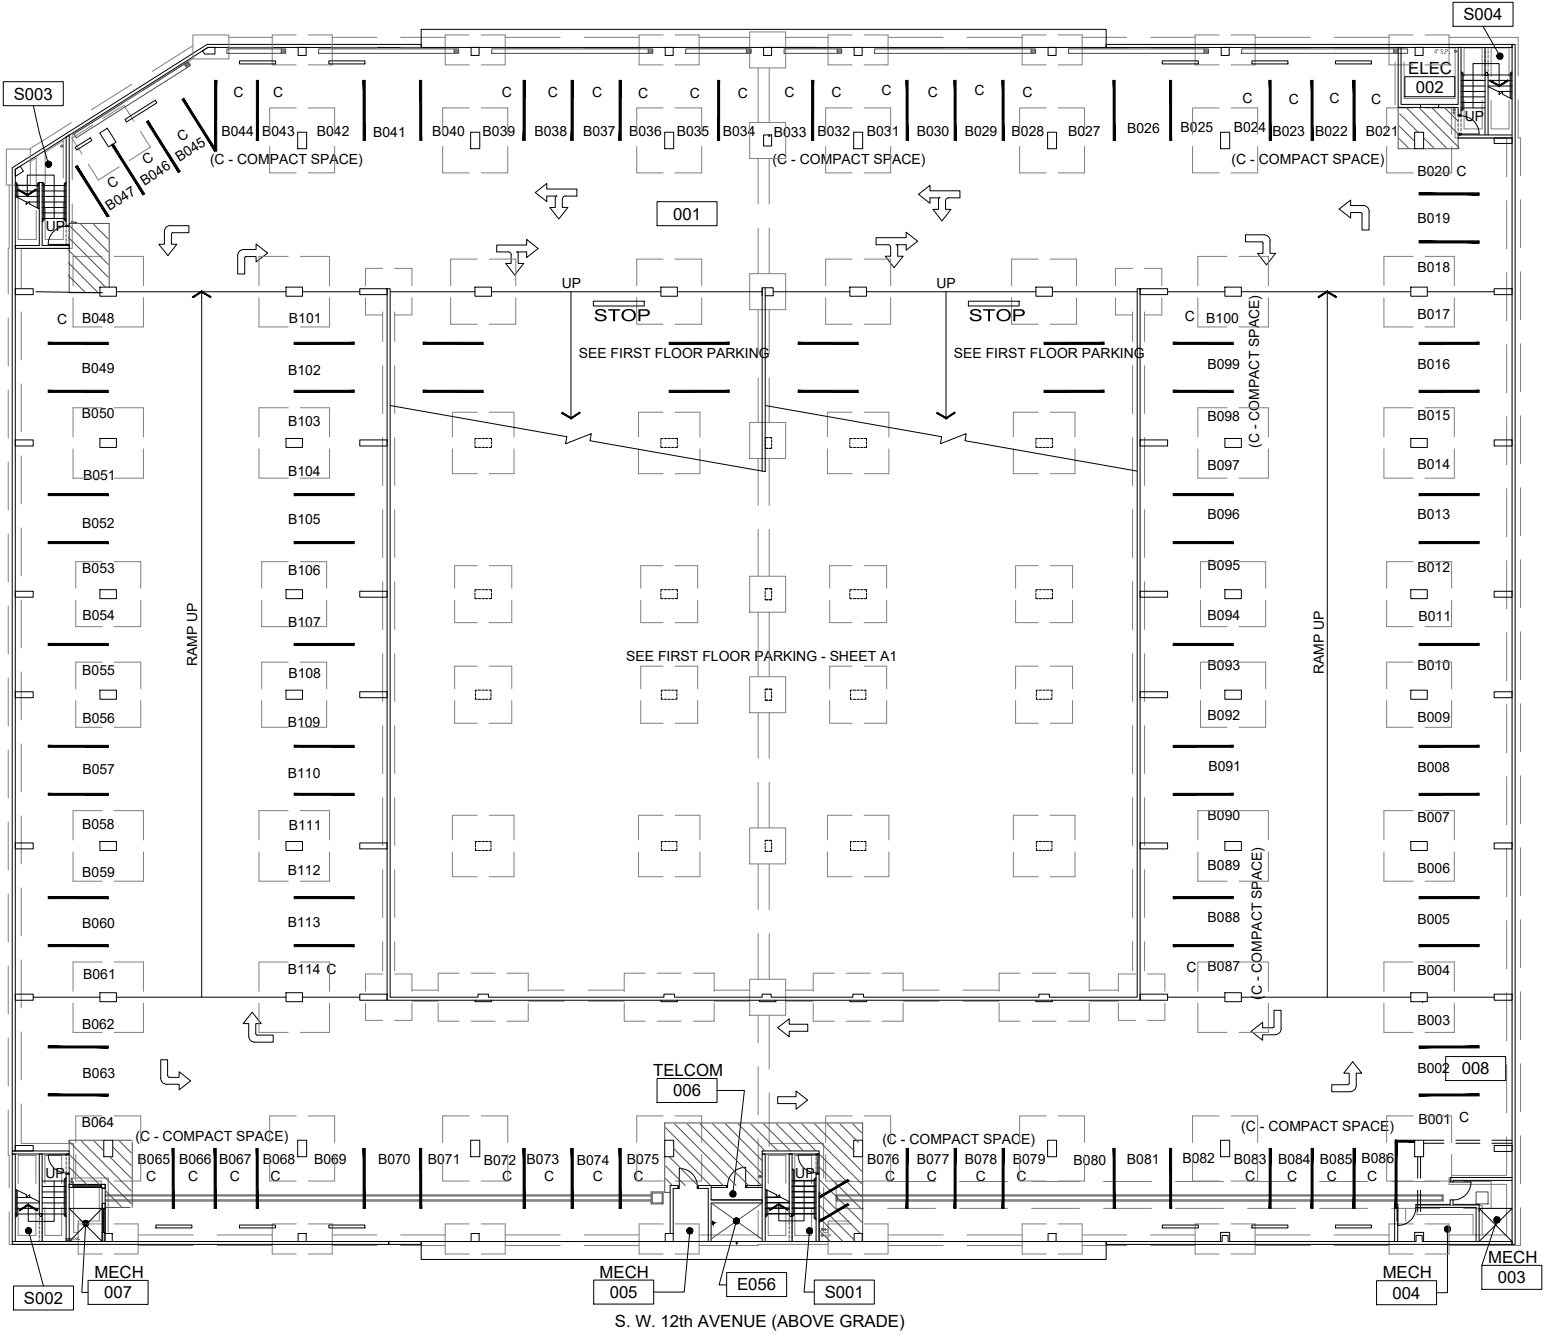

Scale

1/32" = 1'-0"




Basement Plan
 Parking Structure 3
 1631 SW 12th Avenue

DRAWN BY:
 ASL
 DATE:
 09/2020

302_AB1



S. W. 13th AVENUE

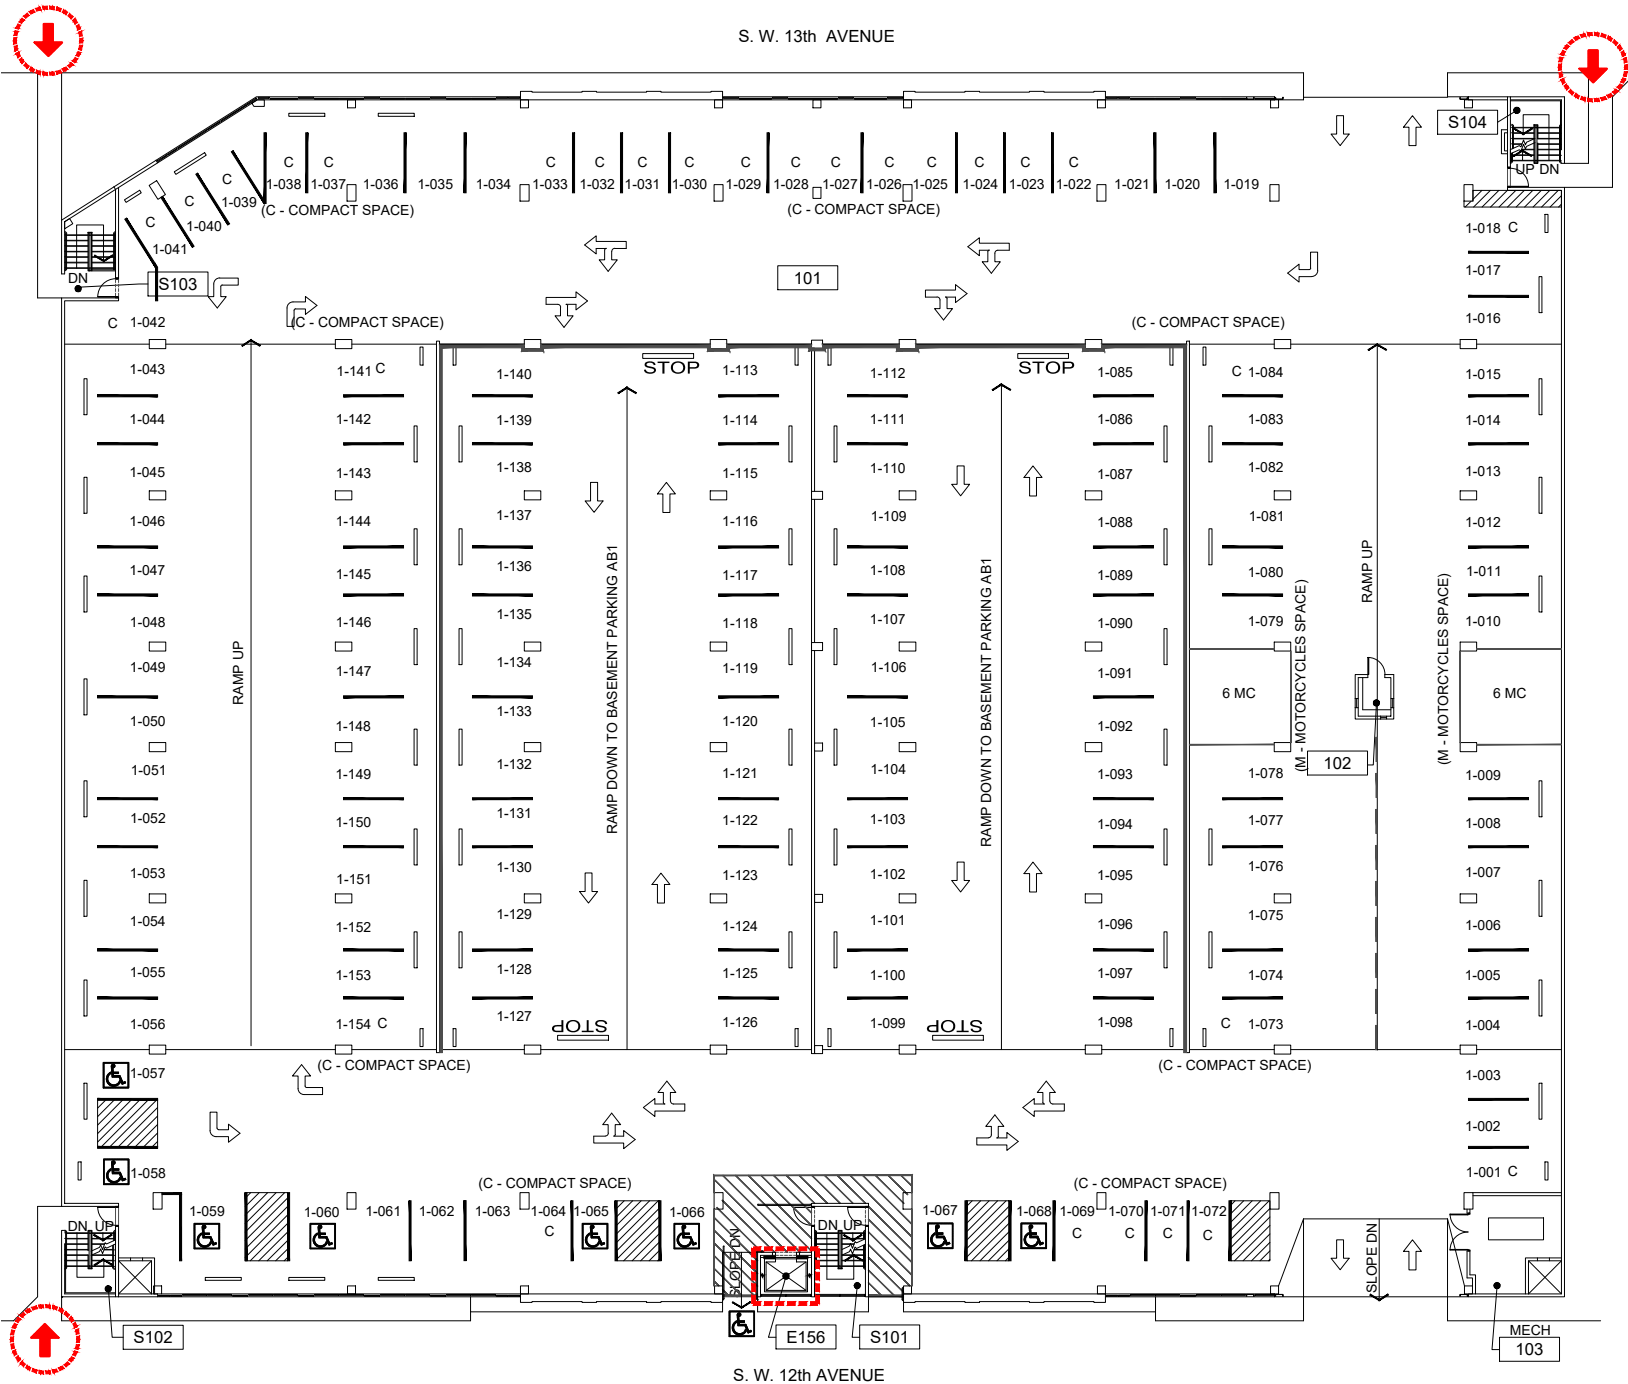

S. W. 12th AVENUE

Scale
1/32" = 1'-0"



ELEVATOR ACCESS



WHEELCHAIR ACCESS



BUILDING ACCESS - NOT
WHEELCHAIR ACCESSIBLE




First Floor Plan
 Parking Structure 3
 1631 SW 12th Avenue

DRAWN BY:
 ASL
 DATE:
 09/2020

302_A1


S. W. 13th AVENUE (BELOW)

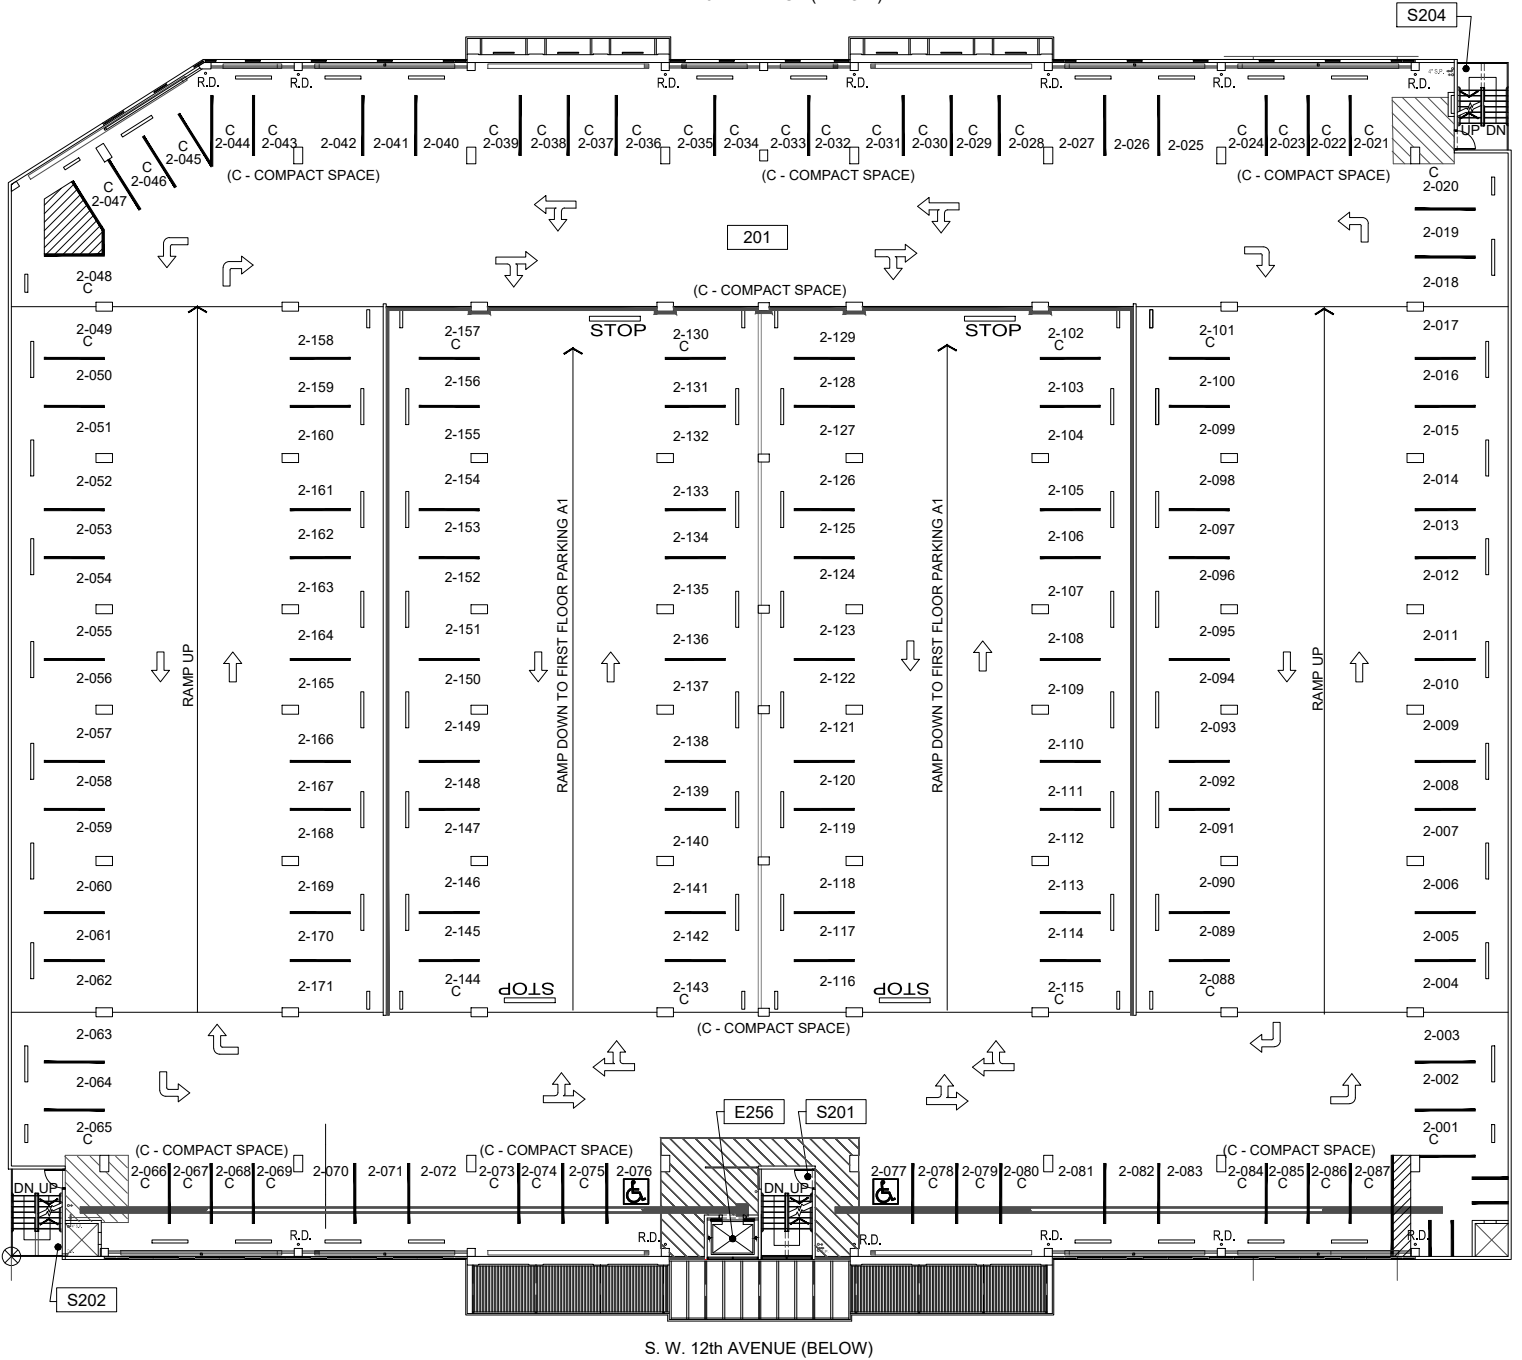

S. W. 12th AVENUE (BELOW)

Scale

1/32" = 1'-0"

 


Second Floor Plan
 Parking Structure 3
 1631 SW 12th Avenue

DRAWN BY:
 ASL
 DATE:
 09/2020


302_A2

S. W. 13th AVENUE (BELOW)

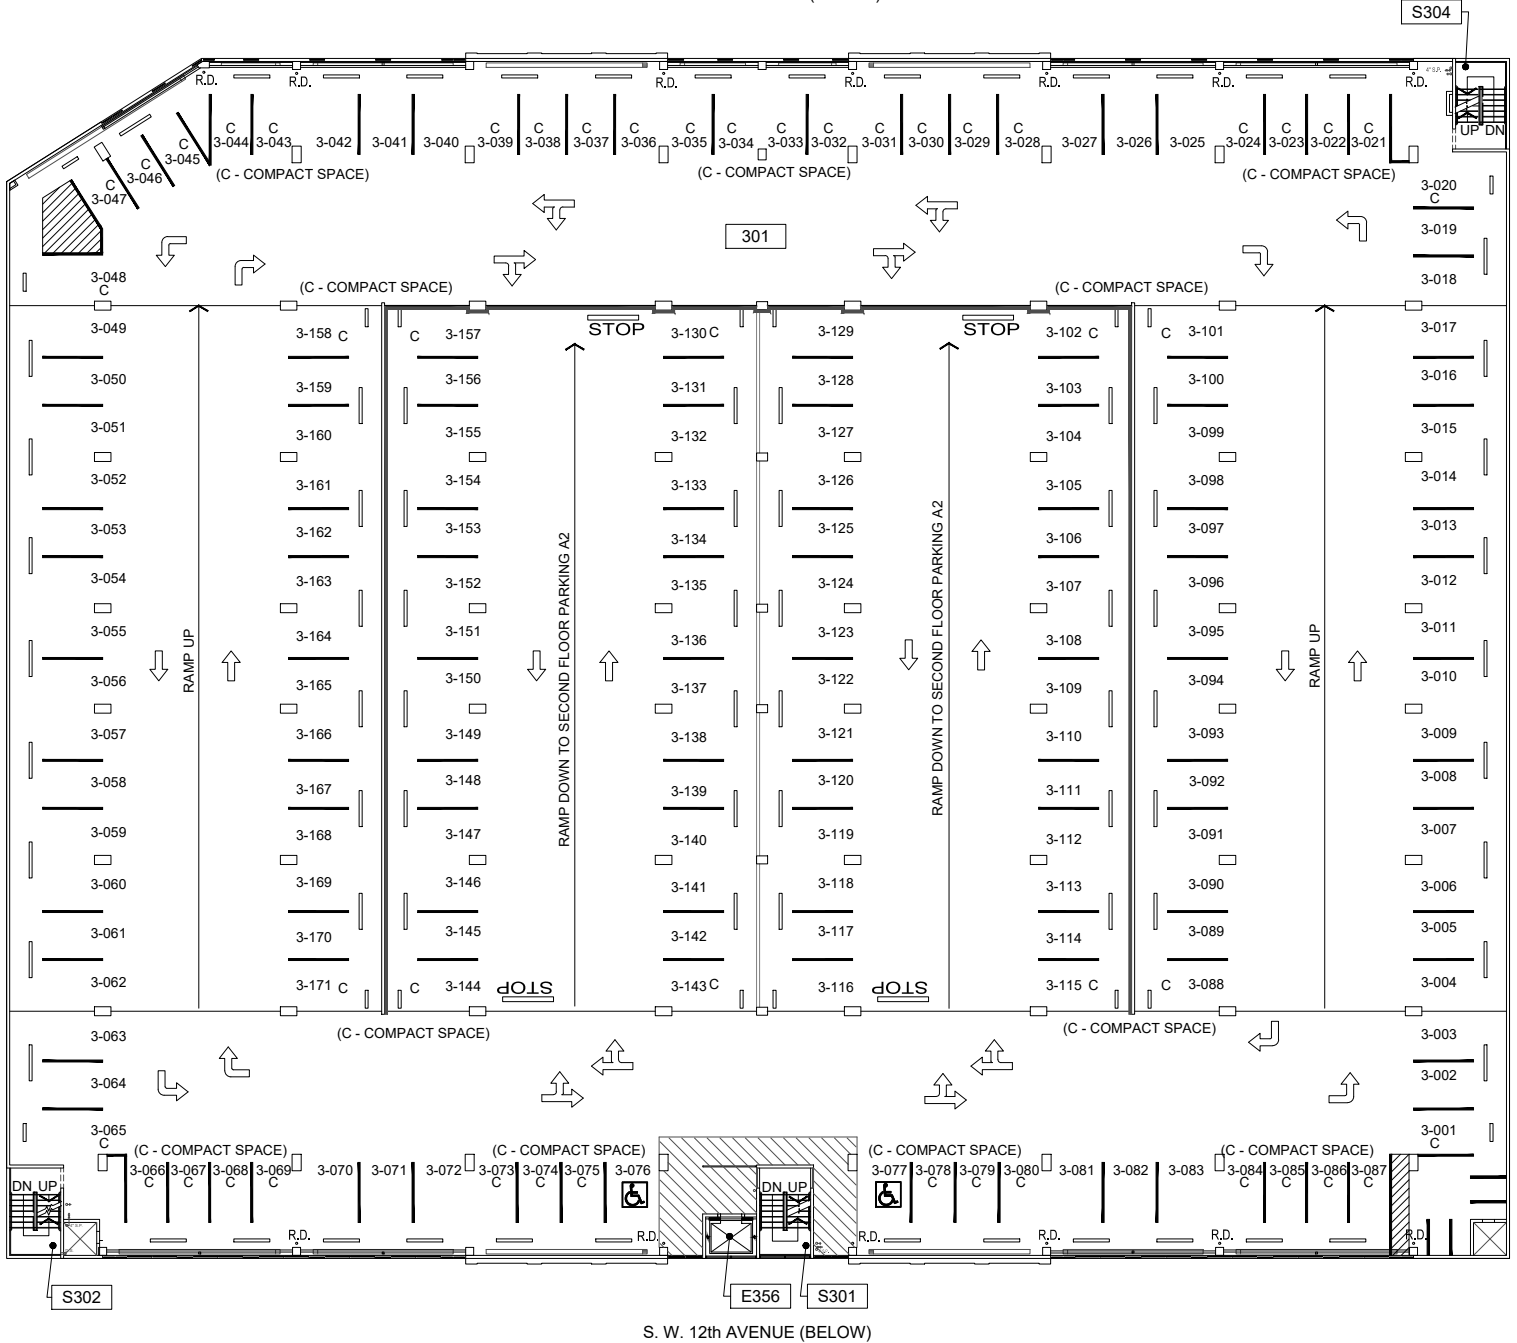

Scale

1/32" = 1'-0"

 


Third Floor Plan
 Parking Structure 3
 1631 SW 12th Avenue

DRAWN BY:
 ASL

DATE:
 09/2020


302_A3

S. W. 13th AVENUE (BELOW)

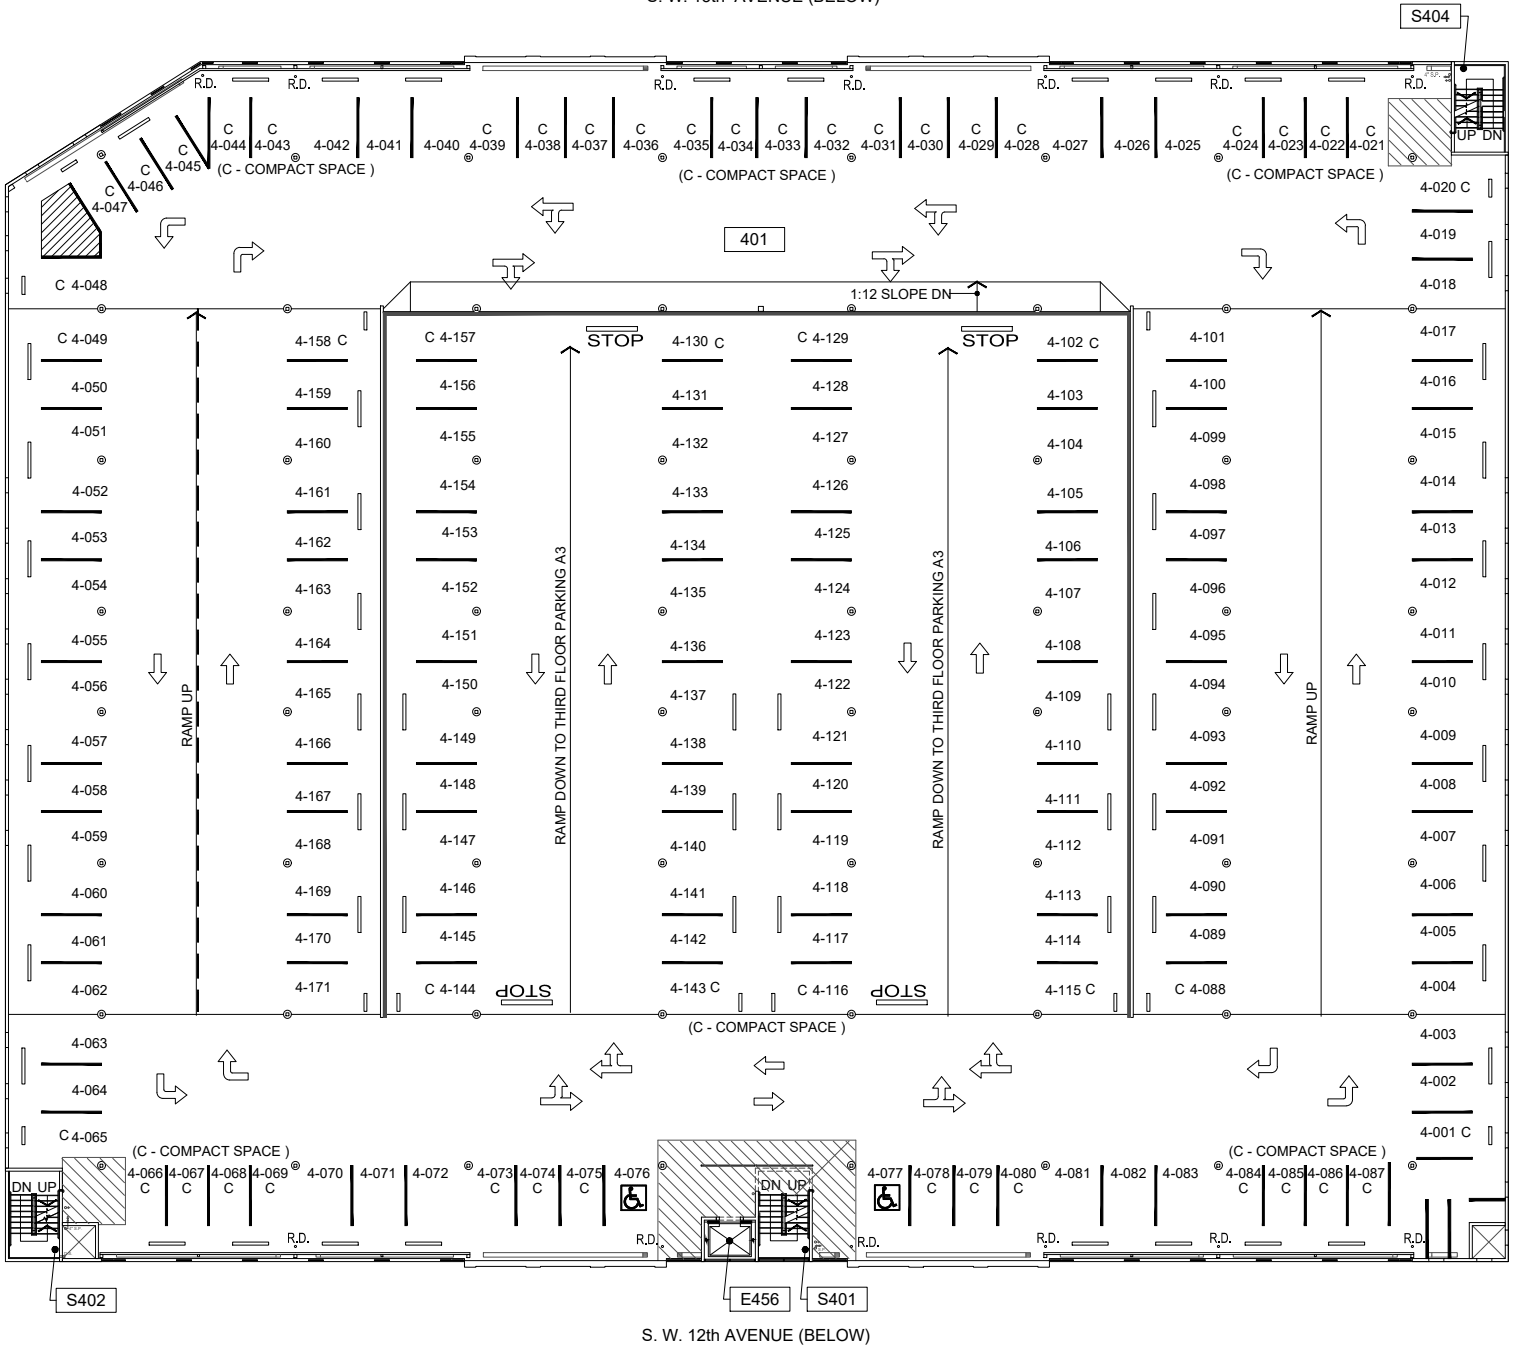

Scale

1/32" = 1'-0"

 

S. W. 12th AVENUE (BELOW)

Fourth Floor Plan
 Parking Structure 3
 1631 SW 12th Avenue


DRAWN BY:
 ASL
 DATE:
 09/2020

302_A4




Portland State
 UNIVERSITY

S. W. 13th AVENUE (BELOW)

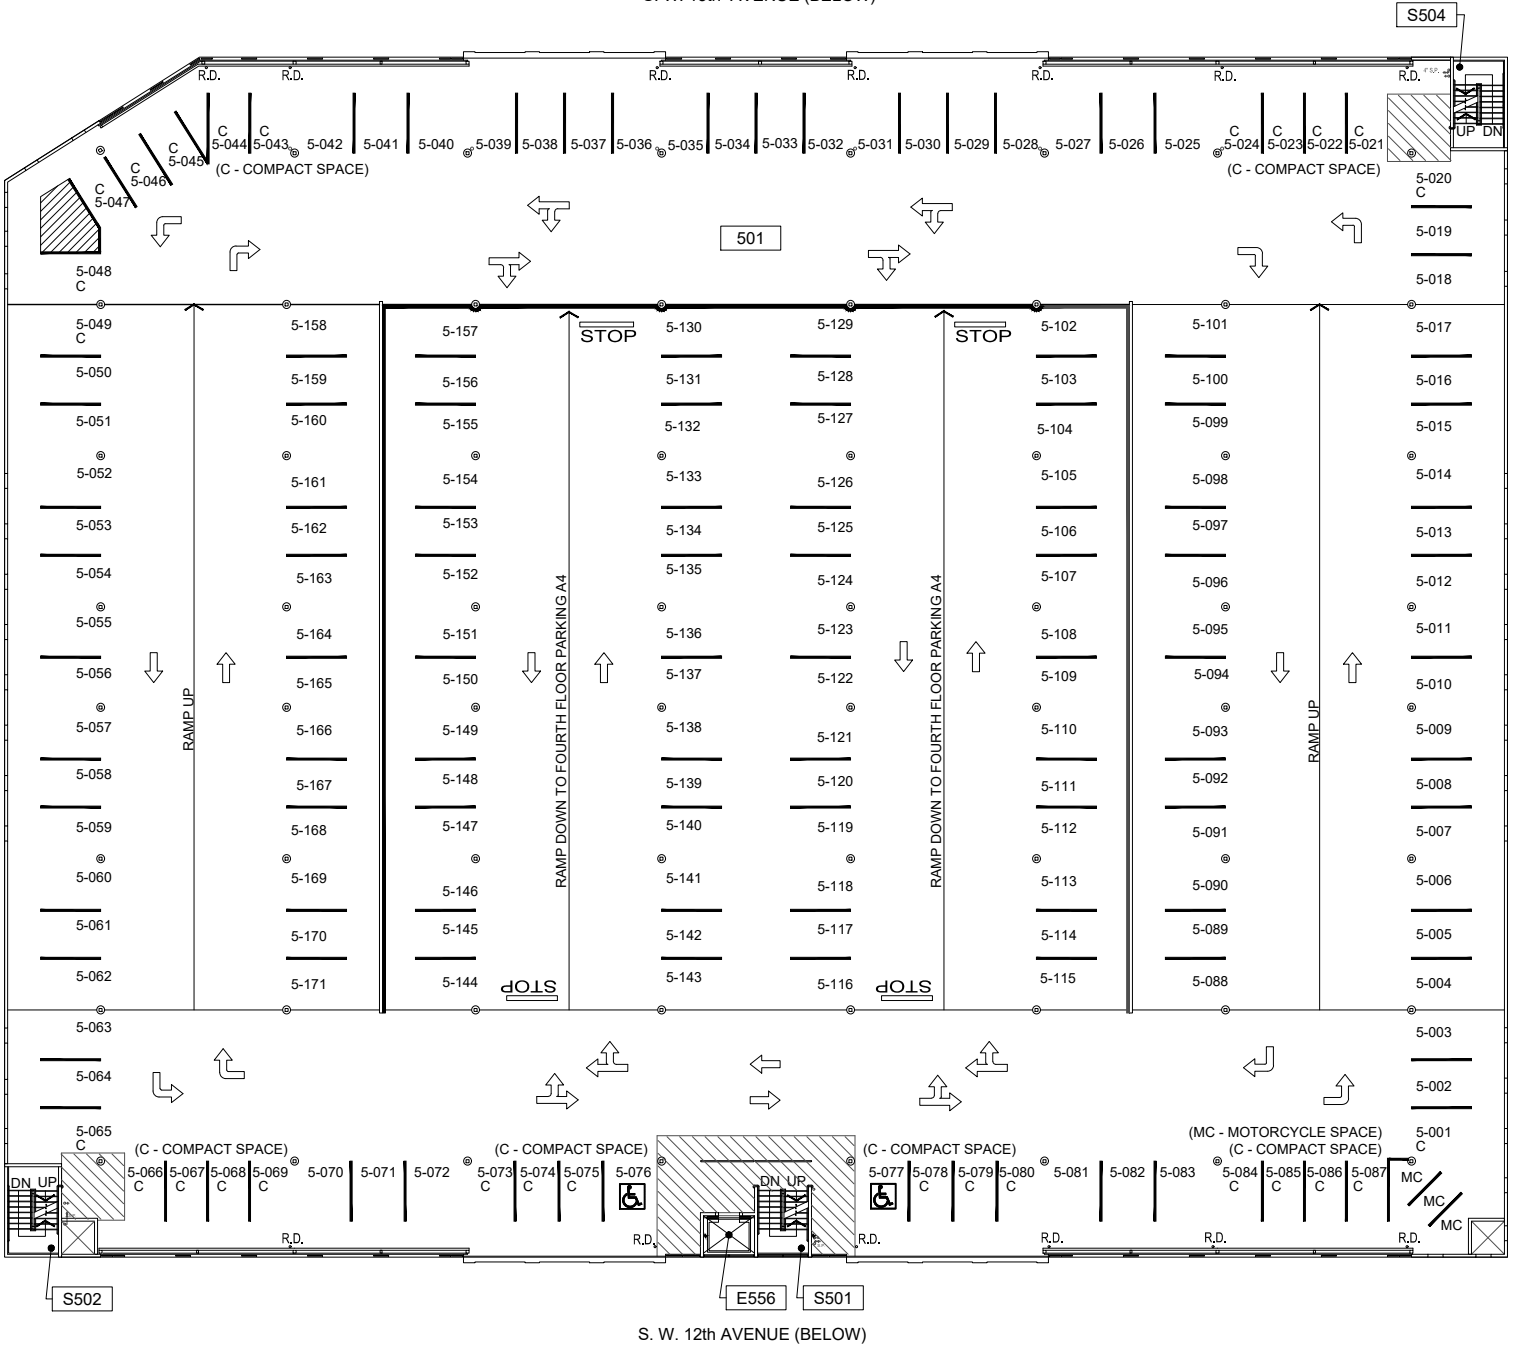

Scale
1/32" = 1'-0"

 


Fifth Floor Plan
 Parking Structure 3
 1631 SW 12th Avenue

DRAWN BY:
 ASL
 DATE:
 09/2020

302_A5


S. W. 13th AVENUE (BELOW)

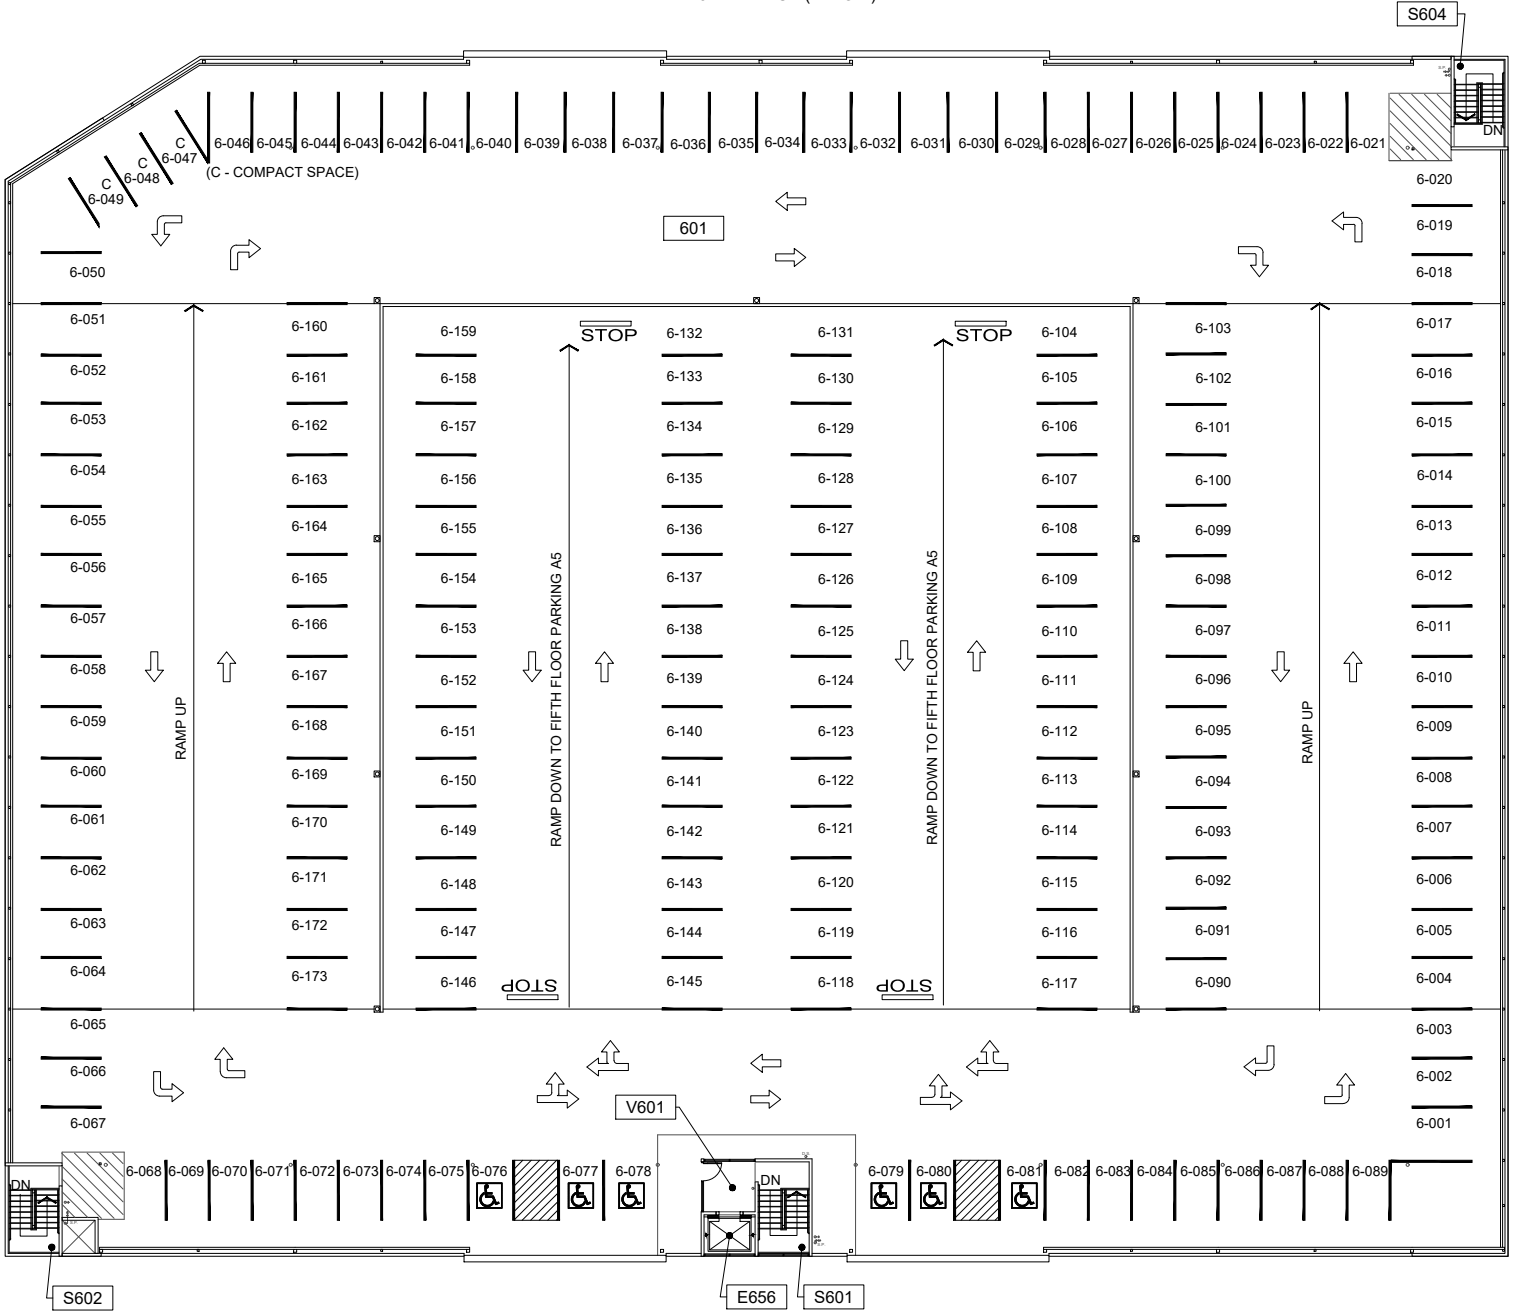

S. W. 12th AVENUE (BELOW)

Scale

1/32" = 1'-0"

 

Sixth Floor Plan
 Parking Structure 3
 1631 SW 12th Avenue

DRAWN BY:
 ASL

DATE:
 09/2020

302_A6