



SIMON BENSON HOUSE (SBH)

MAIN ENTRANCE ON FIRST FLOOR

If you need assistance, or an accommodation to access an office or classroom please contact:
For Student - Disability Resource Center at (503) 725-4150
For Employees - Human Resources at (503) 725-4926

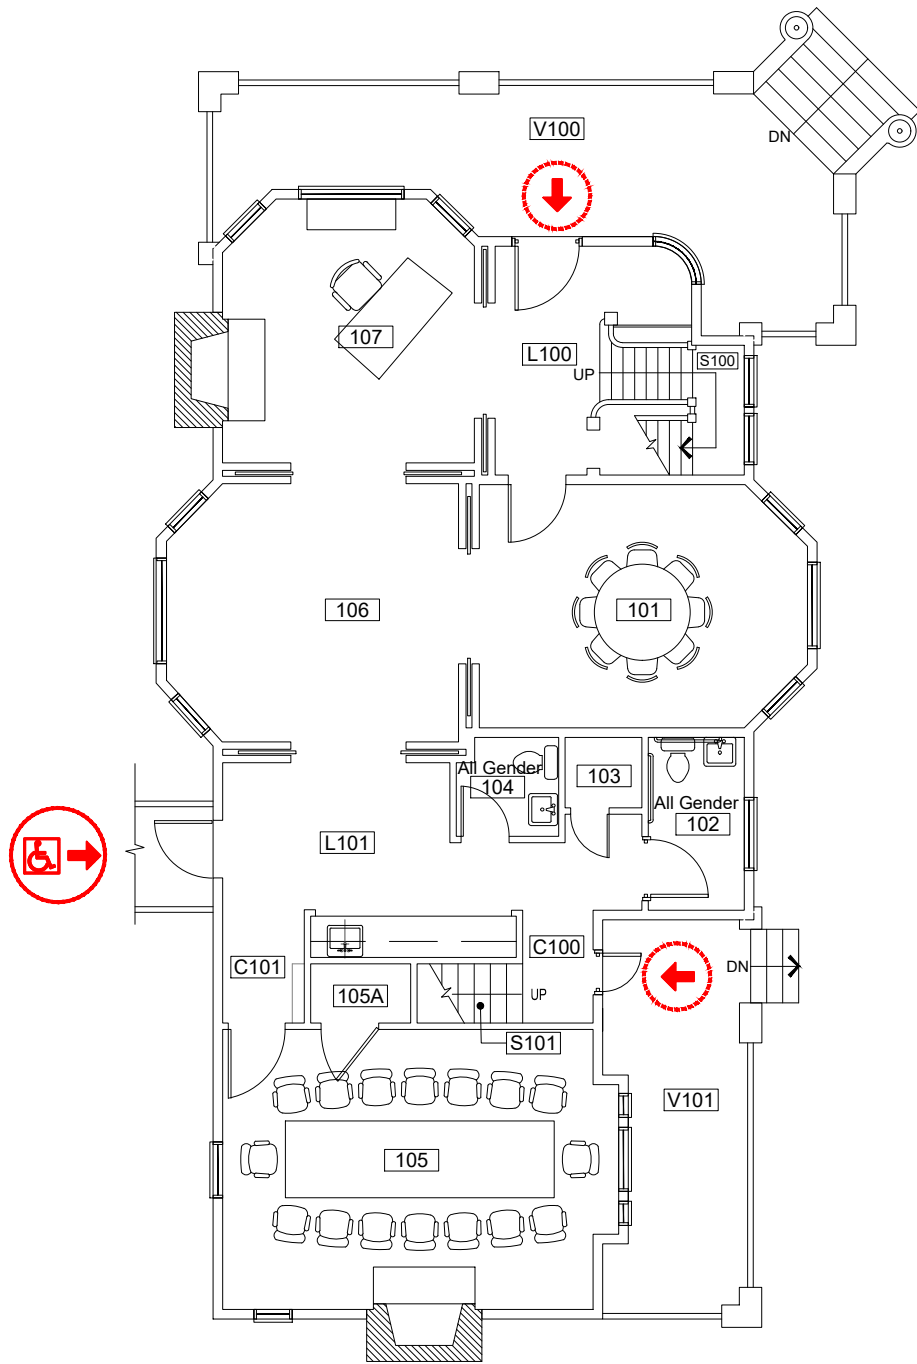

Scale
1" = 10'-0"

 


ELEVATOR ACCESS




WHEELCHAIR ACCESS



BUILDING ACCESS - NOT
WHEELCHAIR ACCESSIBLE

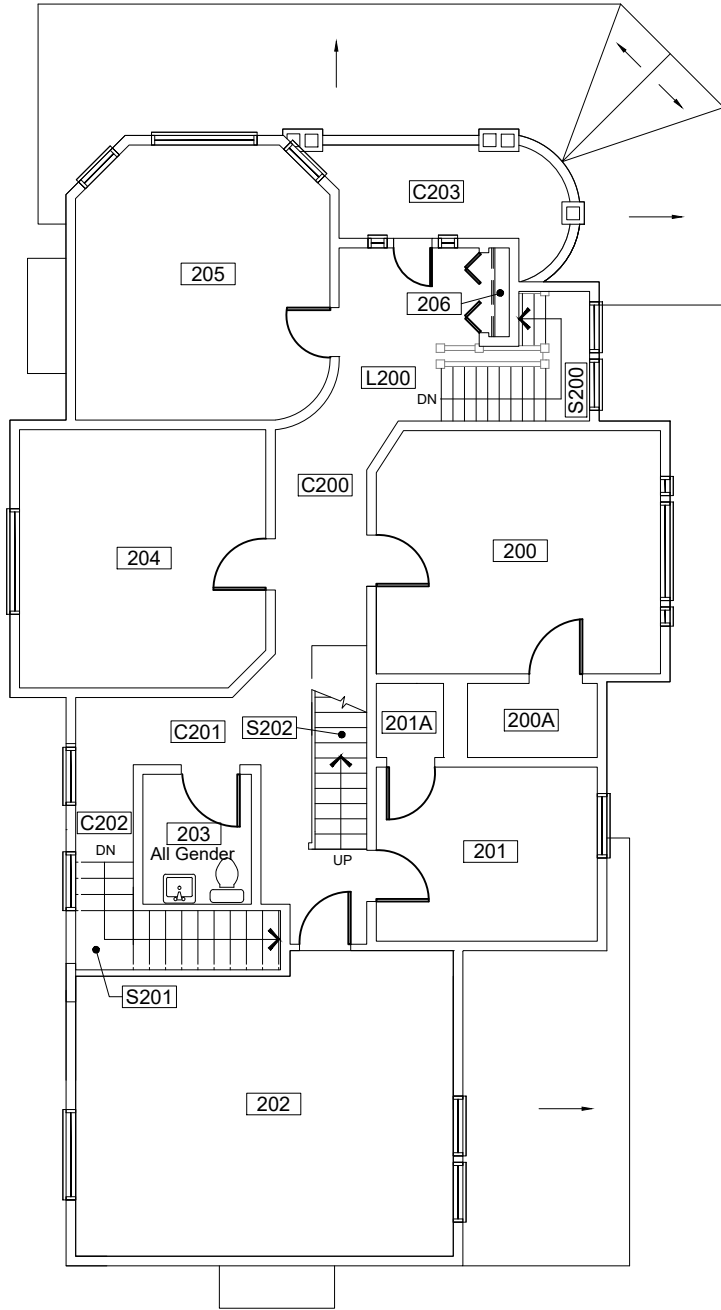



Scale
1" = 10'-0"

 


SECOND FLOOR PLAN
Simon Benson House
1803 SW Park Ave

DRAWN BY:
HW
DATE:
05/2017

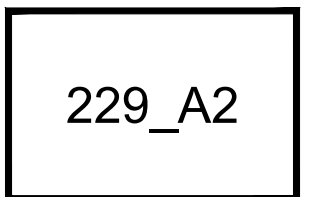

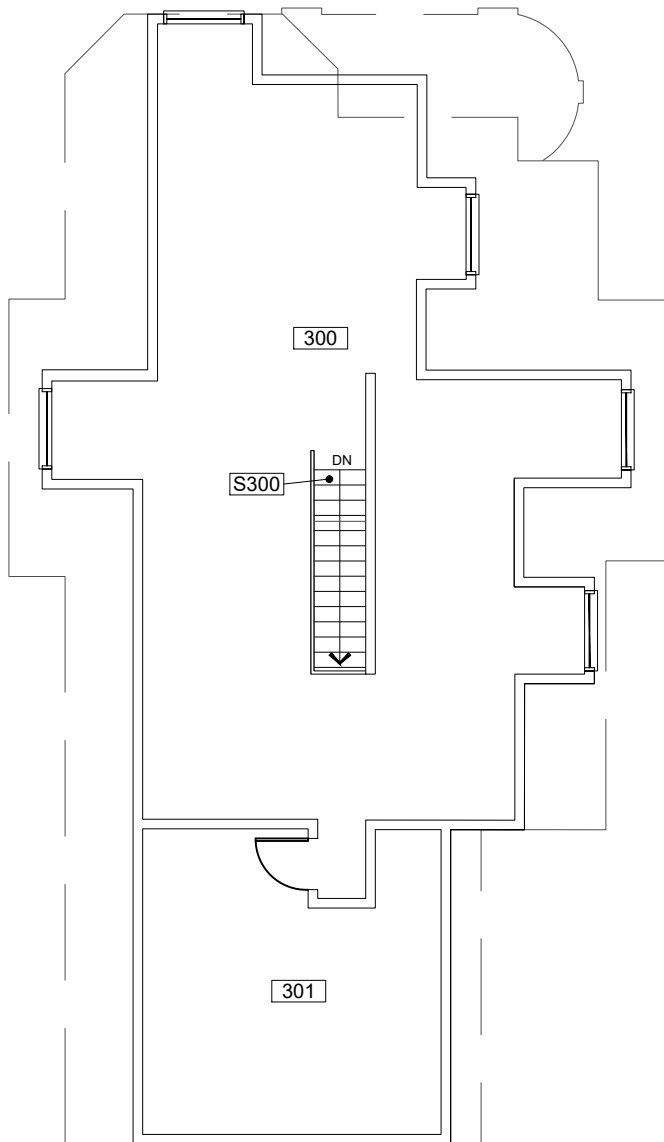


Scale
1" = 10'-0"

 

THIRD FLOOR PLAN
Simon Benson House
1803 SW Park Ave

DRAWN BY:
HW
DATE:
05/2017

229_A3

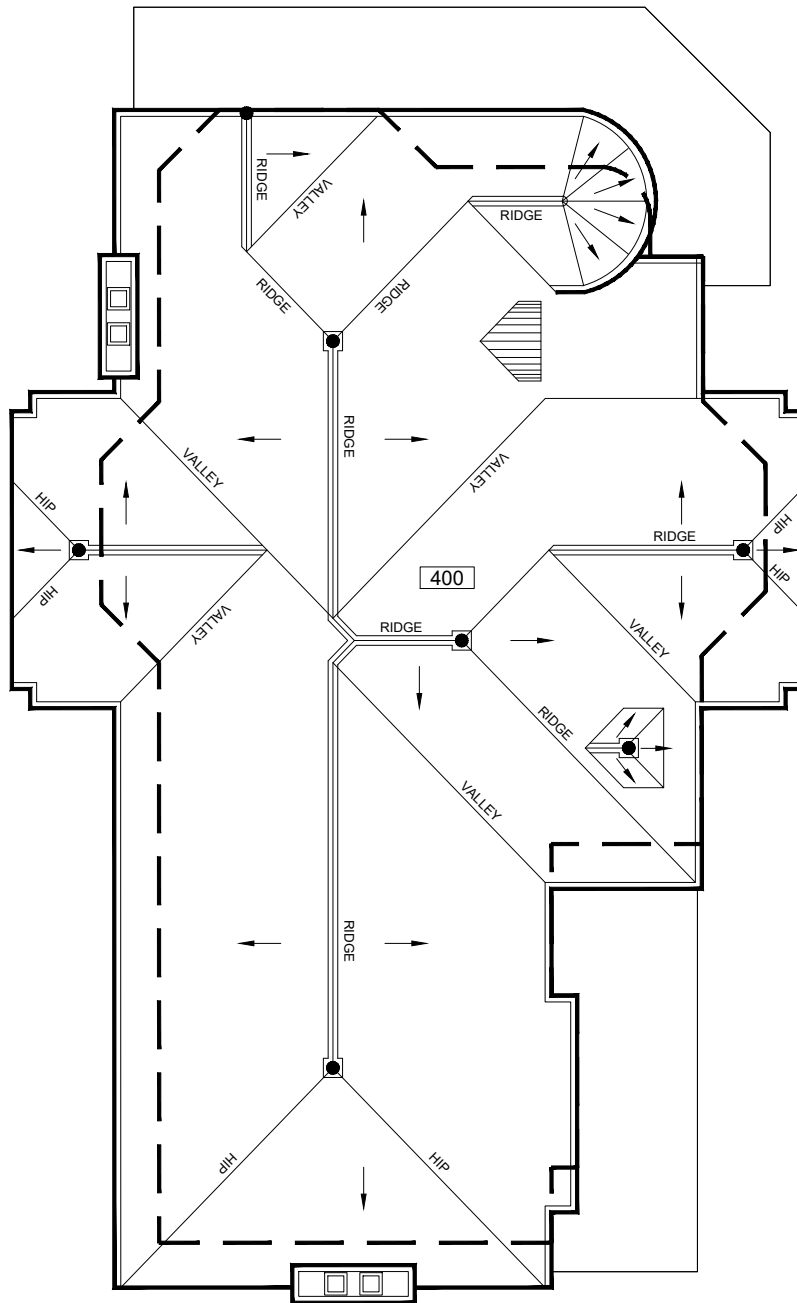

Scale
1" = 10'-0"



ROOF PLAN
Simon Benson House
1803 SW Park Ave

DRAWN BY:
HW
DATE:
05/2017

