



# STEPHEN E. EPLER HALL (SEH)

MAIN ENTRANCE ON FIRST FLOOR

If you need assistance, or an accommodation to access an office or classroom please contact:  
For Student - Disability Resource Center at (503) 725-4150  
For Employees - Human Resources at (503) 725-4926

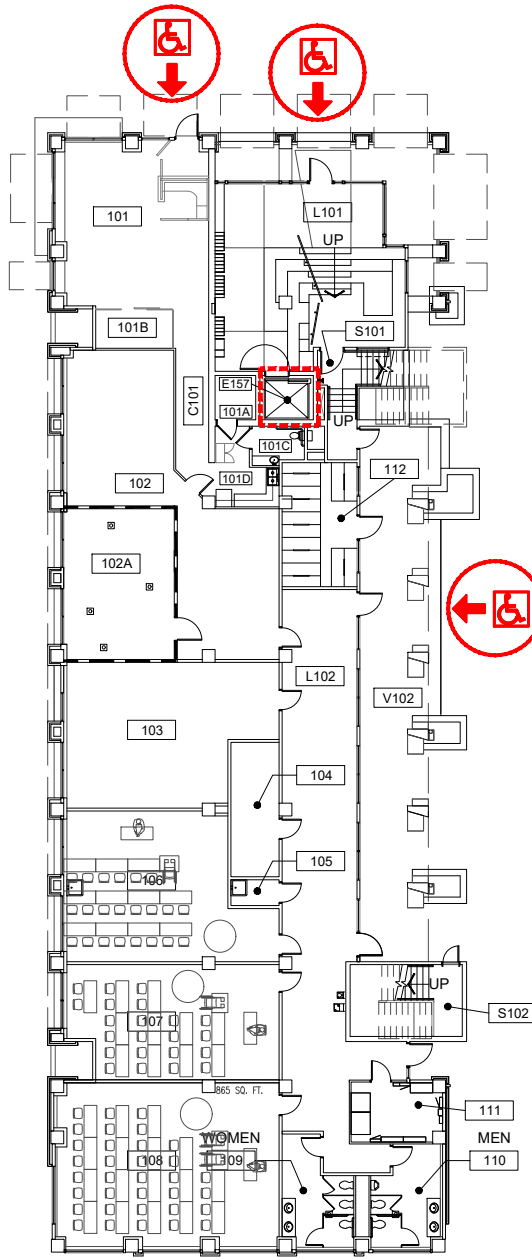

Scale  
1" = 30'-0"

 


ELEVATOR ACCESS




WHEELCHAIR ACCESS



BUILDING ACCESS - NOT  
WHEELCHAIR ACCESSIBLE

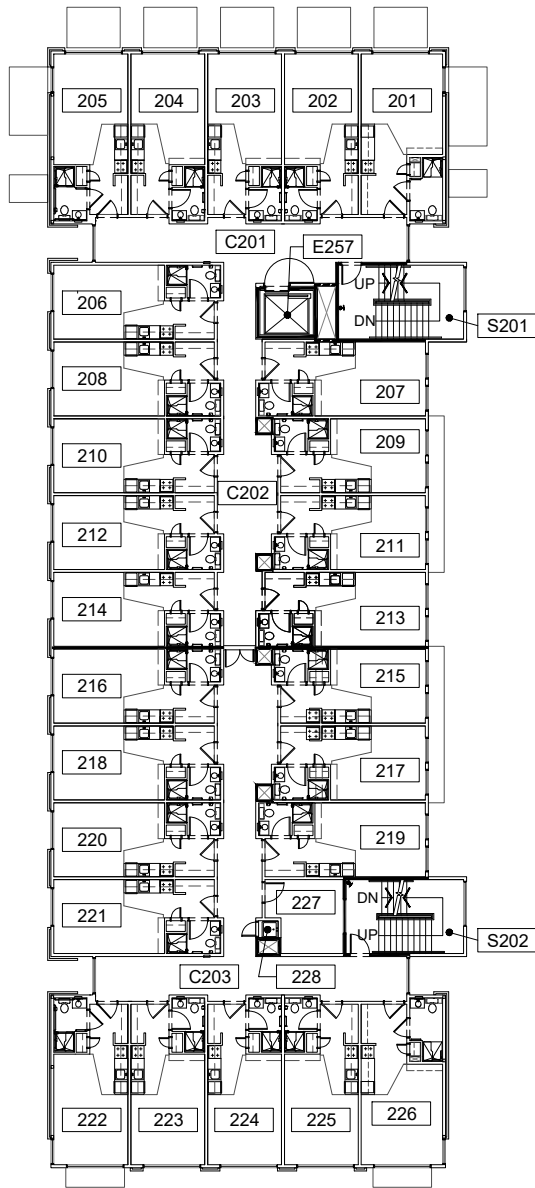


Scale  
1" = 30'-0"

 


SECOND FLOOR PLAN  
Stephen E. Epler Hall  
1136 SW Montgomery St

DRAWN BY:  
HH  
DATE:  
10/2019

269\_A2

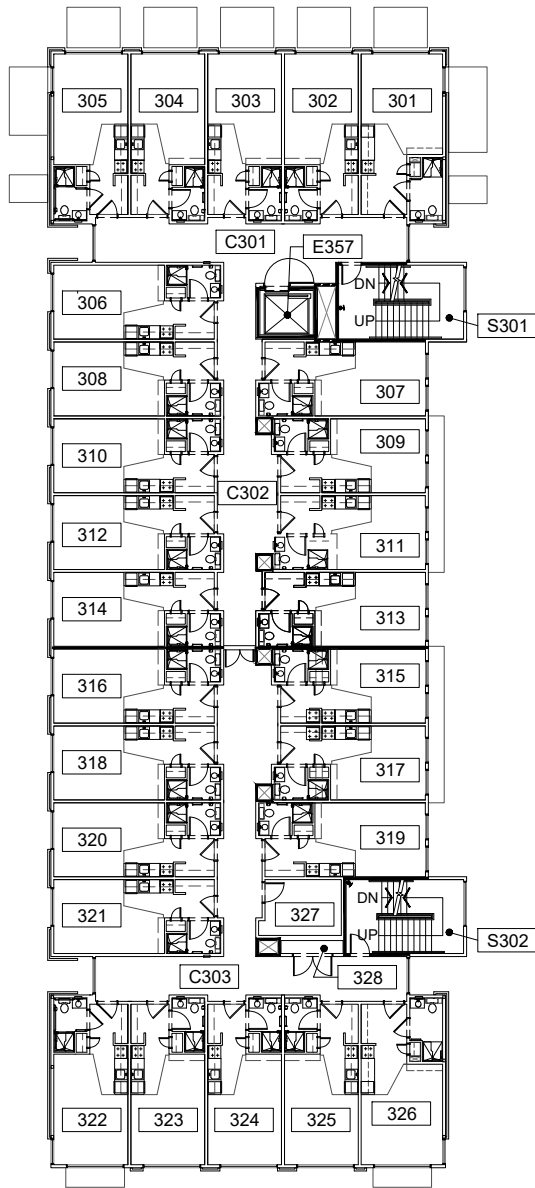



Scale  
1" = 30'-0"

 


THIRD FLOOR PLAN  
Stephen E. Epler Hall  
1136 SW Montgomery St

DRAWN BY:  
HH  
DATE:  
10/2019

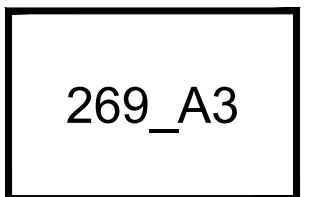

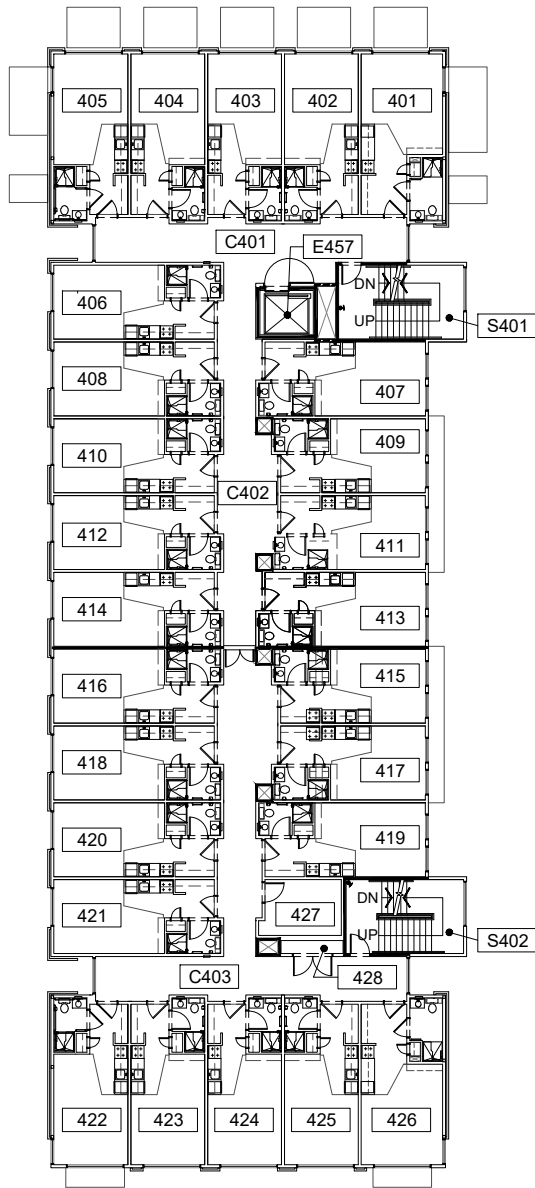



Scale  
1" = 30'-0"

 


FOURTH FLOOR PLAN  
Stephen E. Epler Hall  
1136 SW Montgomery St

DRAWN BY:  
HH  
DATE:  
10/2019

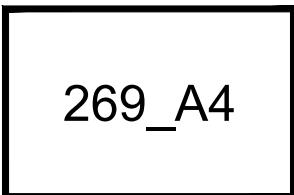

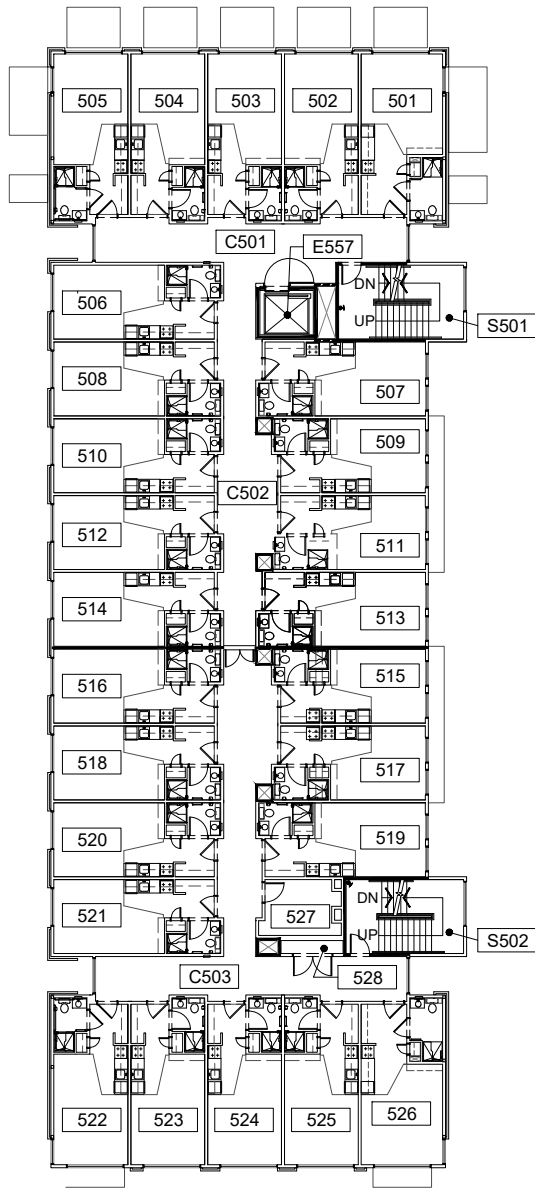



Scale  
1" = 30'-0"

 


FIFTH FLOOR PLAN  
Stephen E. Epler Hall  
1136 SW Montgomery St

DRAWN BY:  
HH  
DATE:  
10/2019

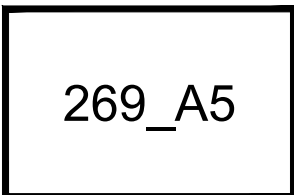

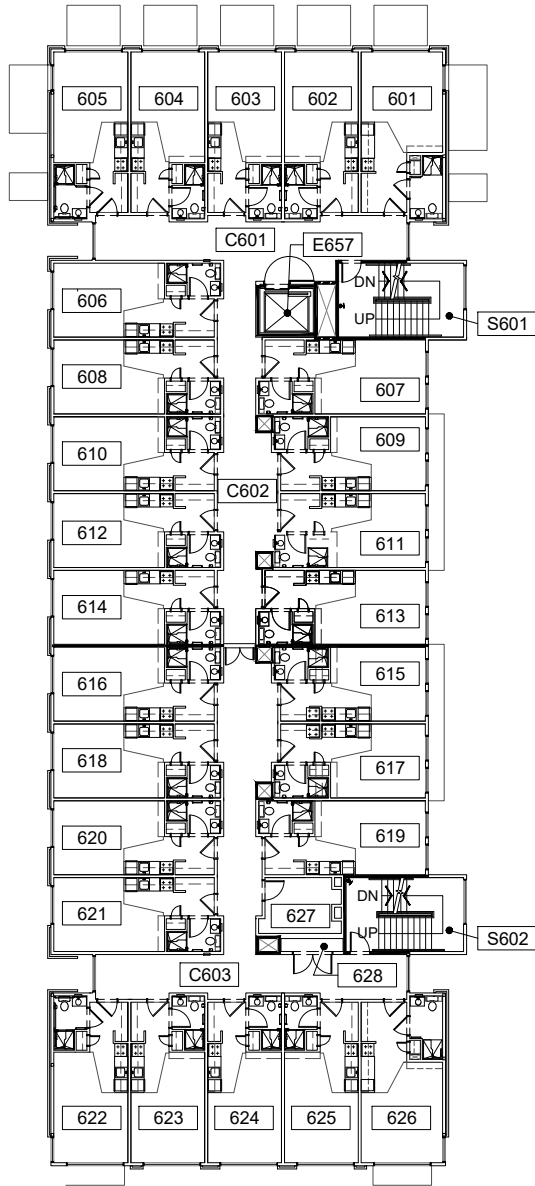



Scale  
1" = 30'-0"

 


SIXTH FLOOR PLAN  
Stephen E. Epler Hall  
1136 SW Montgomery St

DRAWN BY:  
HH  
DATE:  
10/2019

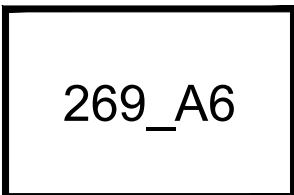

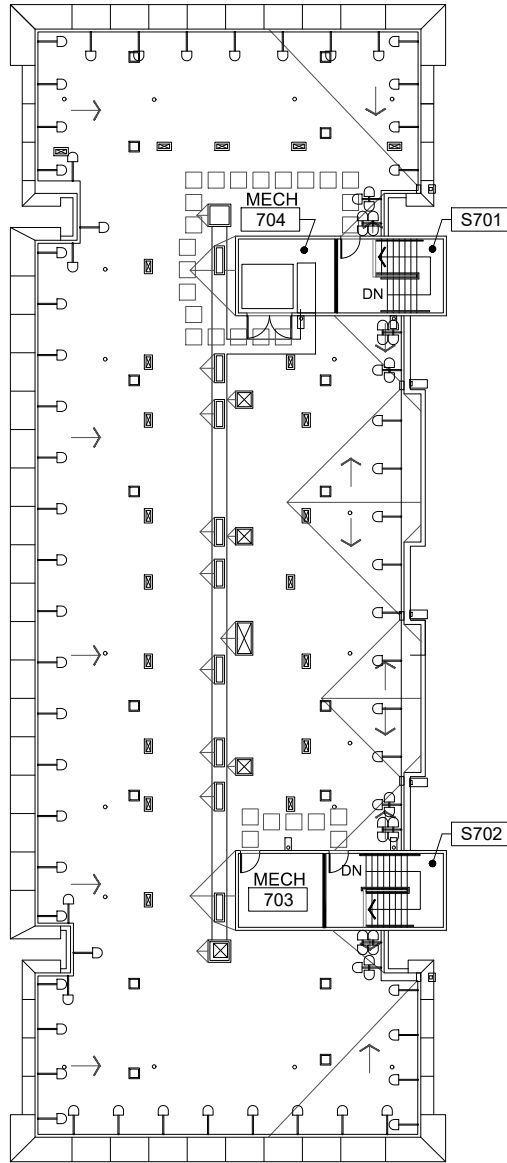

Scale  
1" = 30'-0"

 


PENTHOUSE FLOOR PLAN  
Stephen E. Epler Hall  
1136 SW Montgomery St


DRAWN BY:  
HH  
DATE:  
10/2019

269\_A7



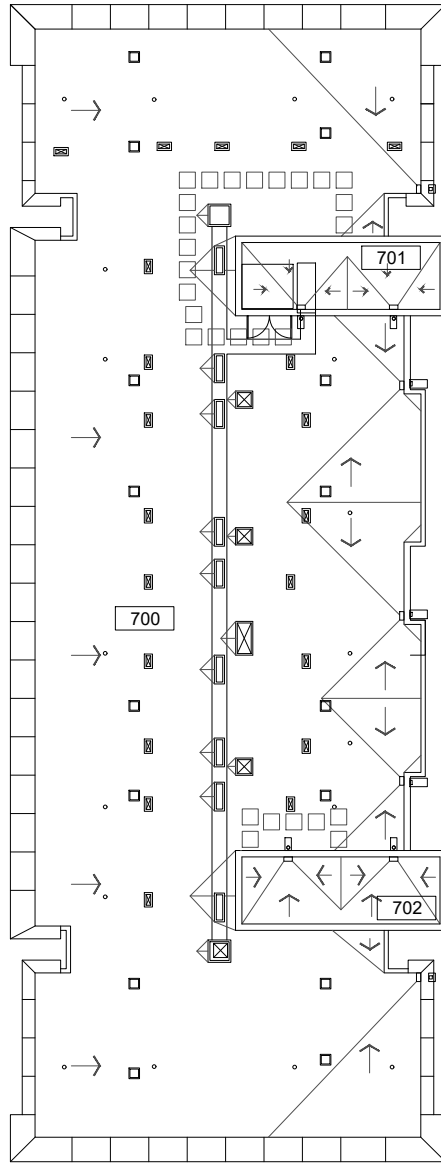

Scale  
1" = 30'-0"

 

**ROOF PLAN**  
**Stephen E. Epler Hall**  
**1136 SW Montgomery St**

DRAWN BY:  
 HH  
DATE:  
 10/2019

