


University Pointe (PNT)

MAIN ENTRANCE ON FIRST FLOOR

If you need assistance, or an accommodation to access an office or classroom please contact:
For Student - Disability Resource Center at (503) 725-4150
For Employees - Human Resources at (503) 725-4926

S. W. COLLEGE STREET

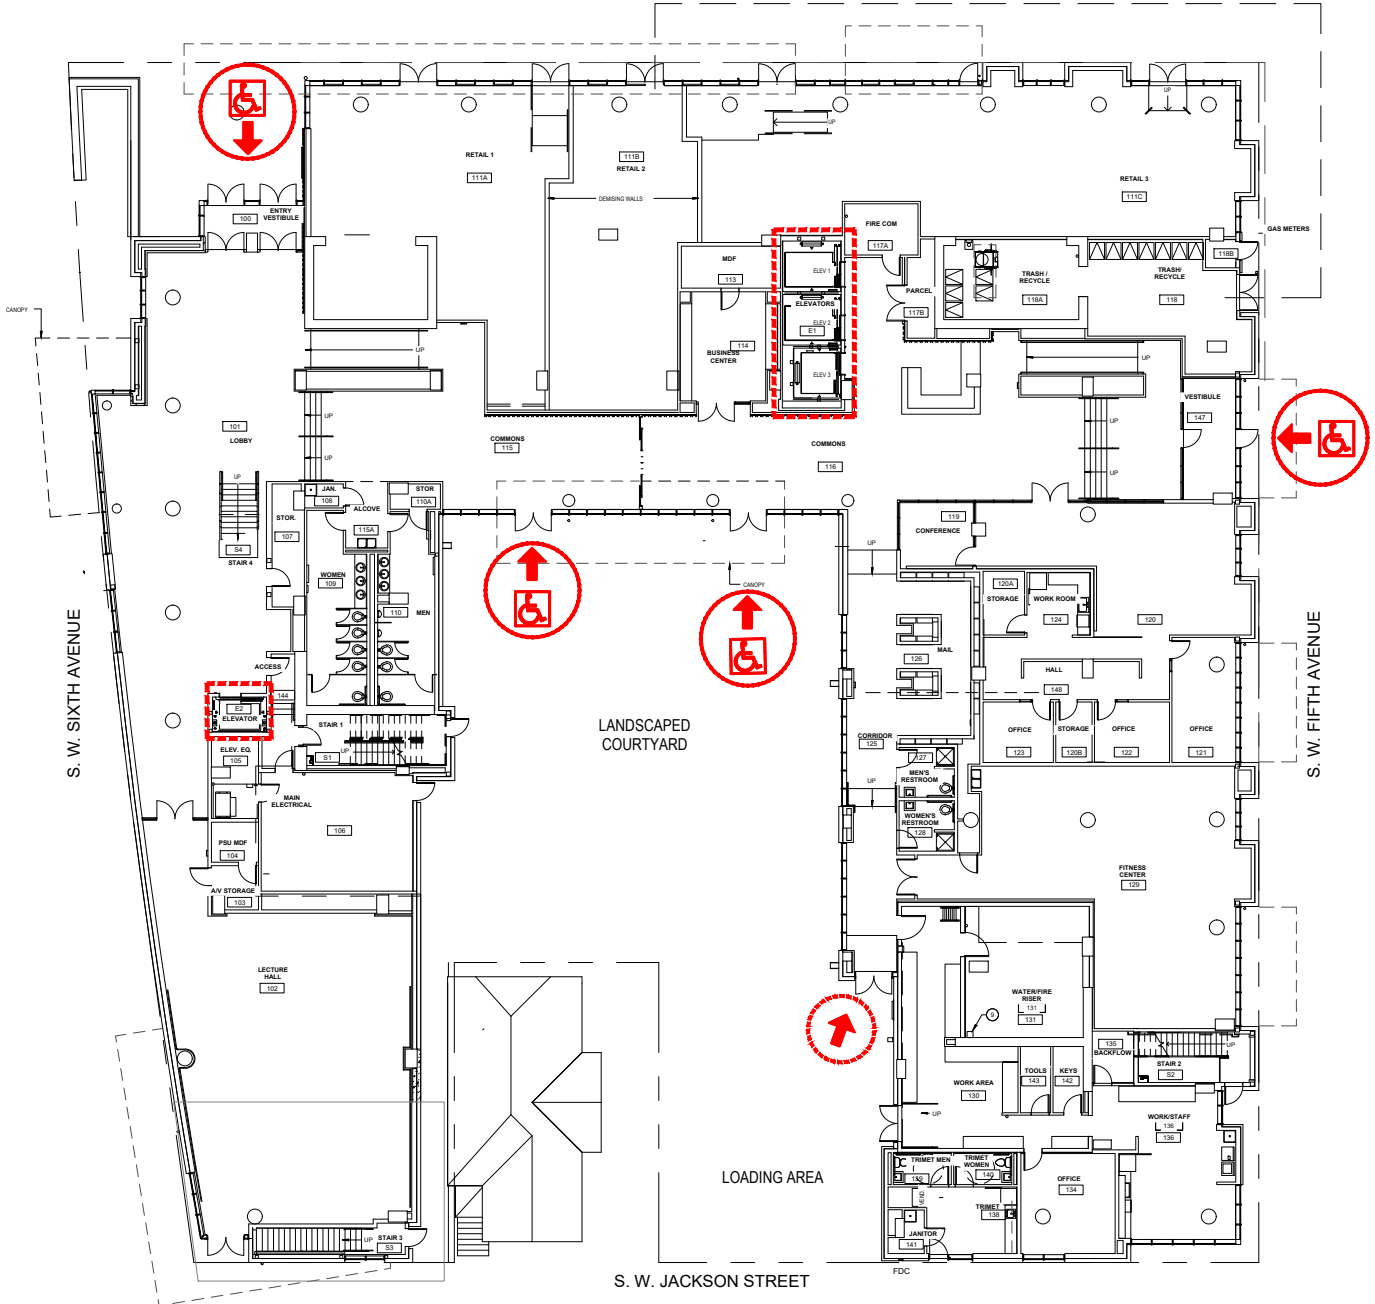

Scale

1/32" = 1'-0"



ELEVATOR ACCESS



WHEELCHAIR ACCESS




BUILDING ACCESS - NOT WHEELCHAIR ACCESSIBLE




First Floor Plan
 University Pointe
 1955 SW 5th Ave Portland, OR 97201

DRAWN BY:
 ASL
 DATE:
 02/2021

158_A1

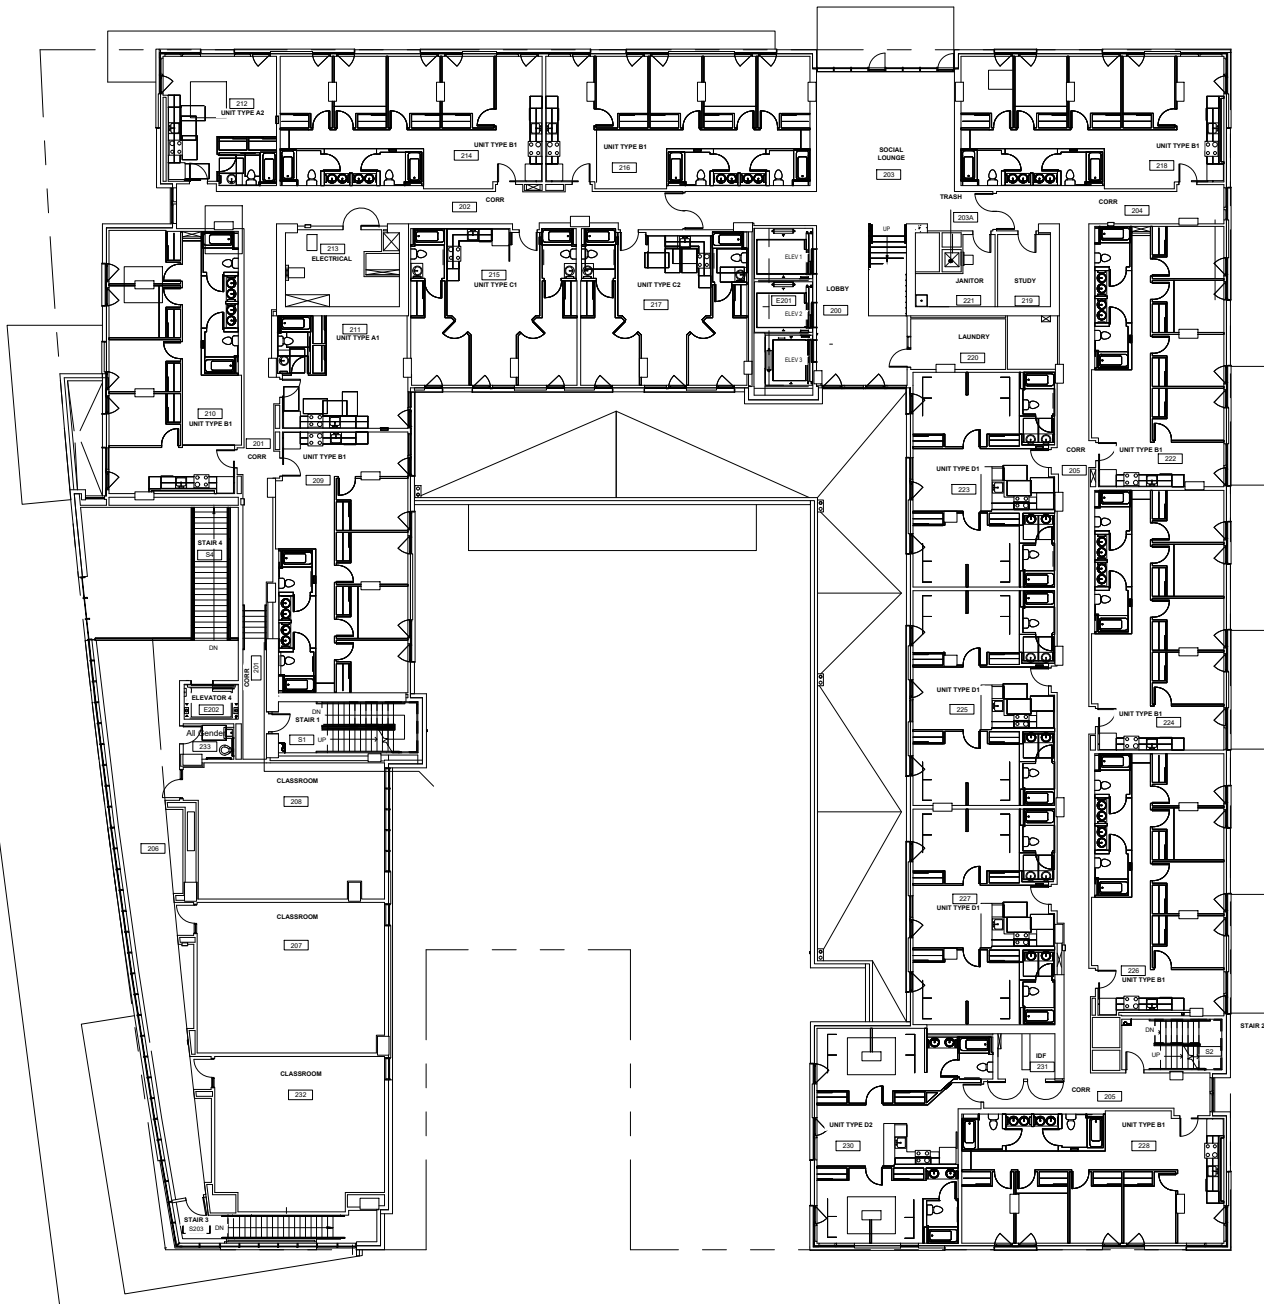

Scale
 1/32" = 1'-0"

 

Second Floor Plan
 University Pointe
 1955 SW 5th Ave Portland, OR 97201

DRAWN BY:
 ASL
 DATE:
 02/2021

158_A2