


# UNIVERSITY SERVICES BUILDING (USB)

MAIN ENTRANCE ON FIRST FLOOR


If you need assistance, or an accommodation to access an office or classroom please contact:  
For Student - Disability Resource Center at (503) 725-4150  
For Employees - Human Resources at (503) 725-4926





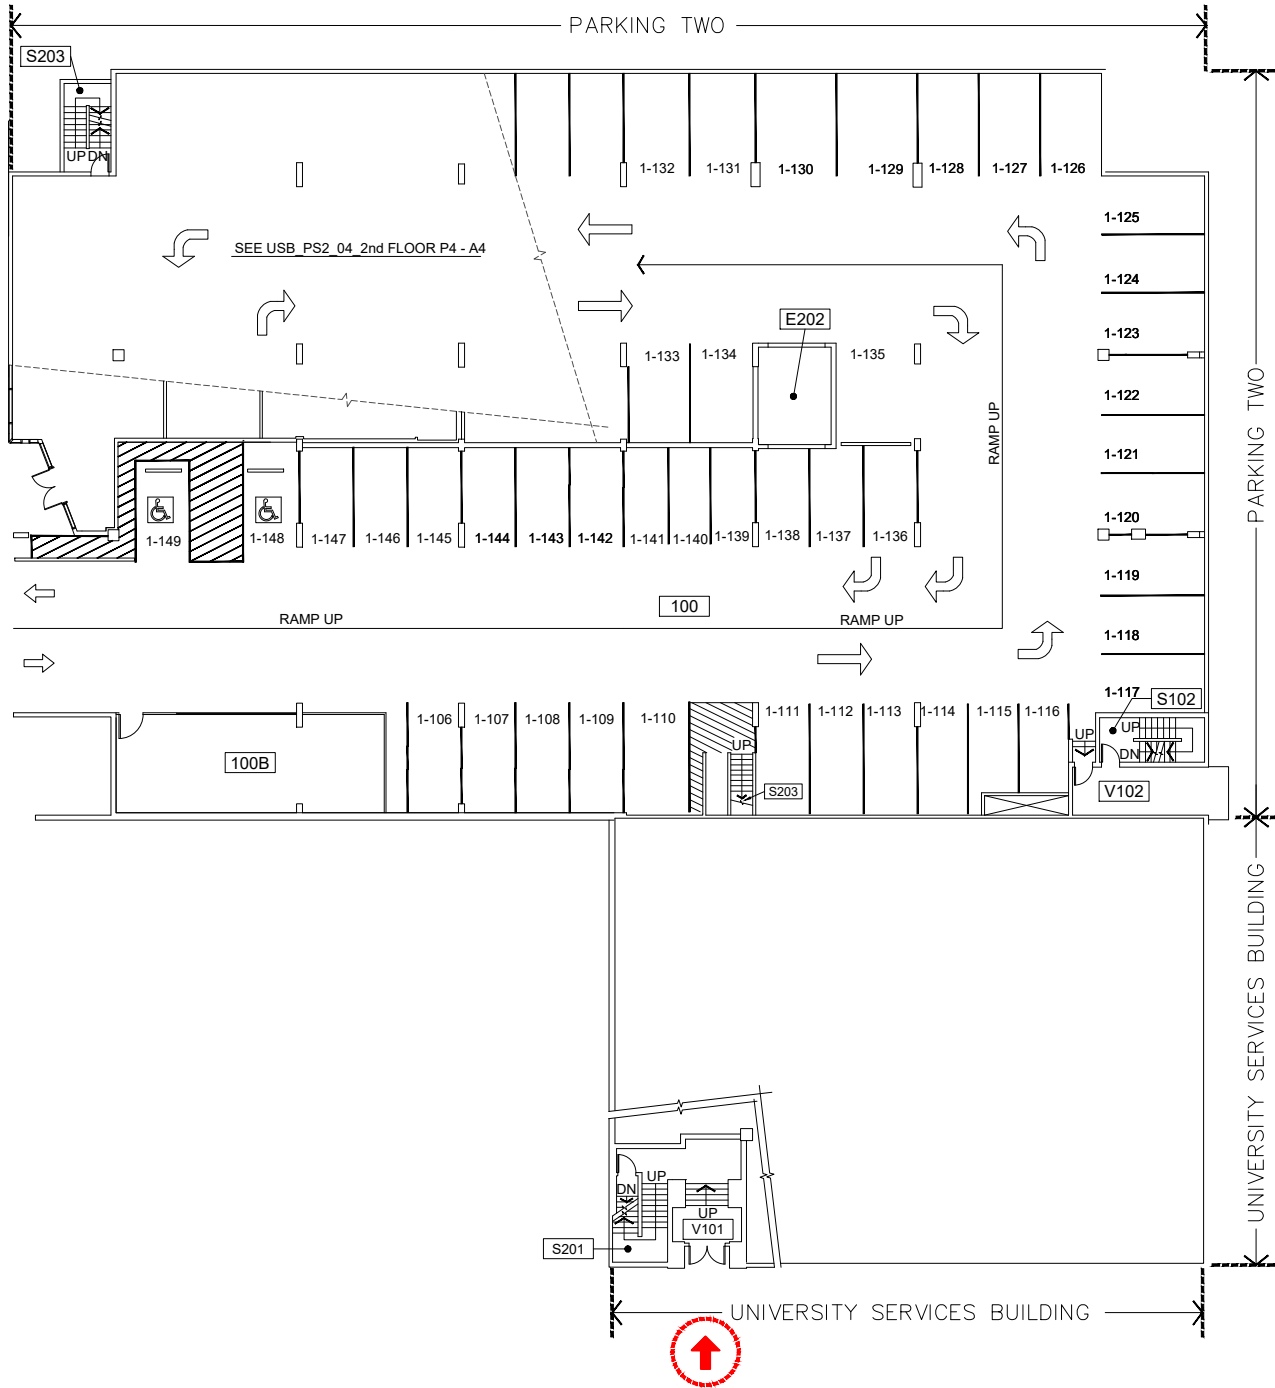

Scale  
 1/32" = 1'-0"

 


- 
 ELEVATOR ACCESS
- 
 WHEELCHAIR ACCESS
- 
 BUILDING ACCESS - NOT WHEELCHAIR ACCESSIBLE



**ENTRY LEVEL**  
 University Services Building  
 617 SW Montgomery St

DRAWN BY:  
 HH  
 DATE:  
 12/2020

189\_A2

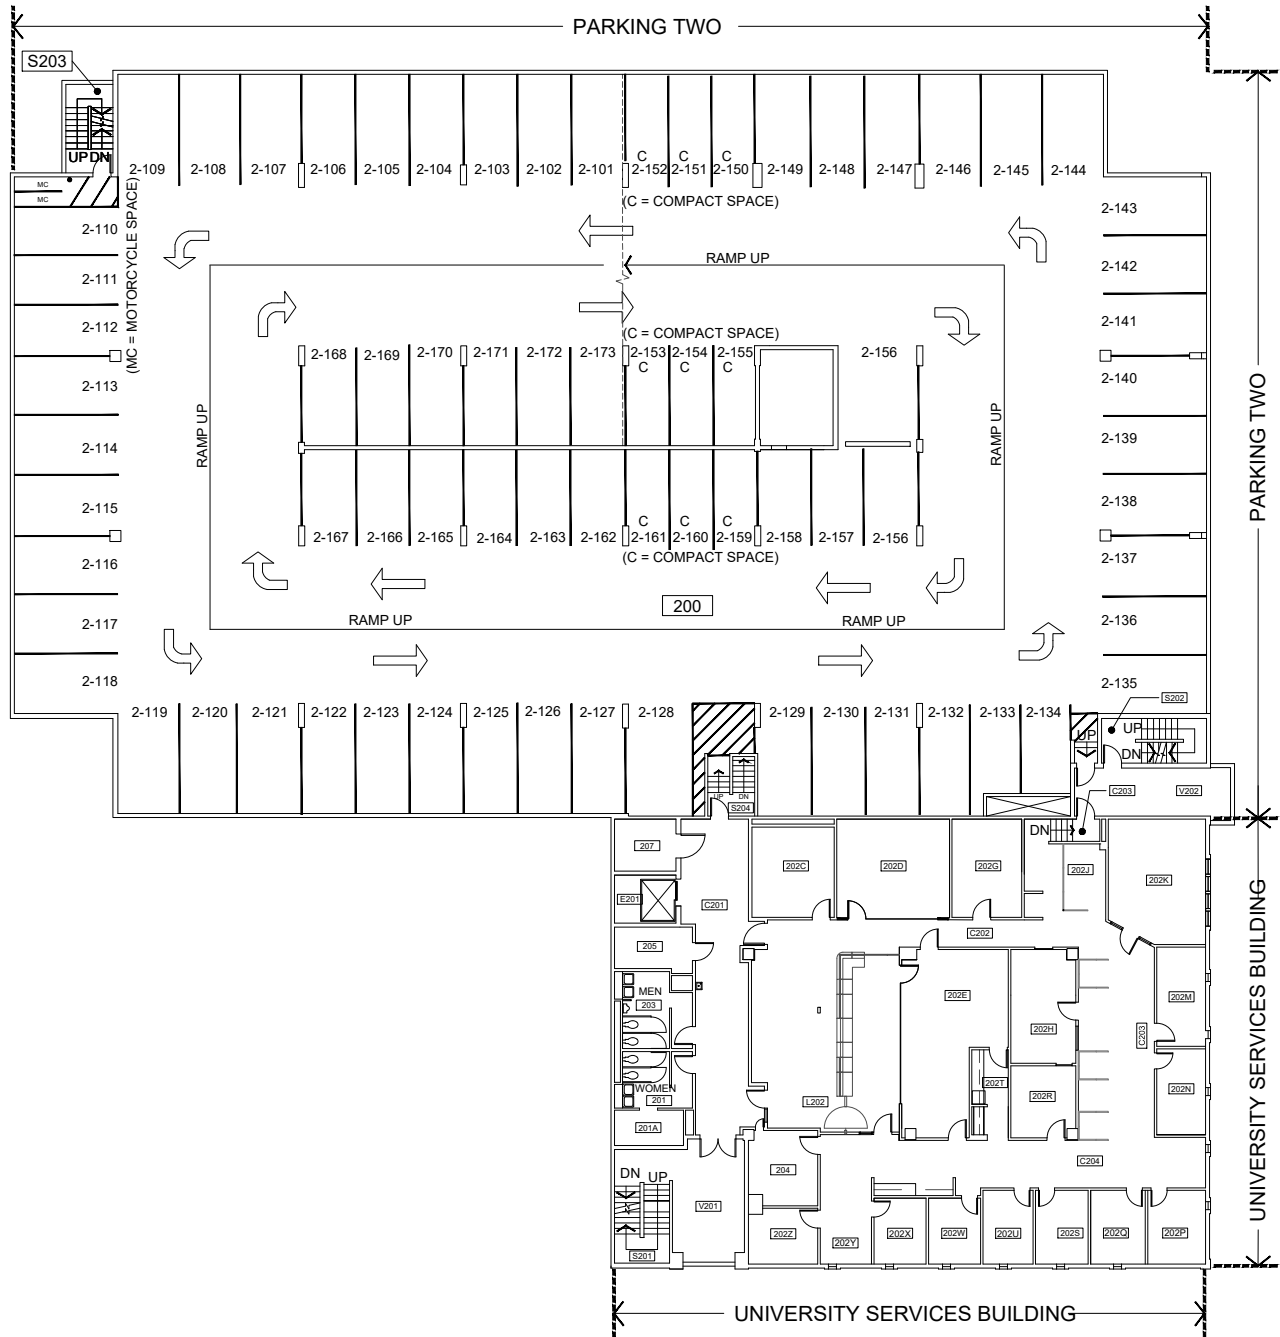



Scale  
 1/32" = 1'-0"



SECOND FLOOR PLAN  
 University Services Building  
 617 SW Montgomery St

DRAWN BY:  
 HH  
 DATE:  
 12/2019

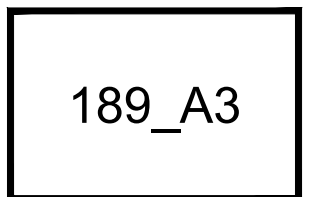

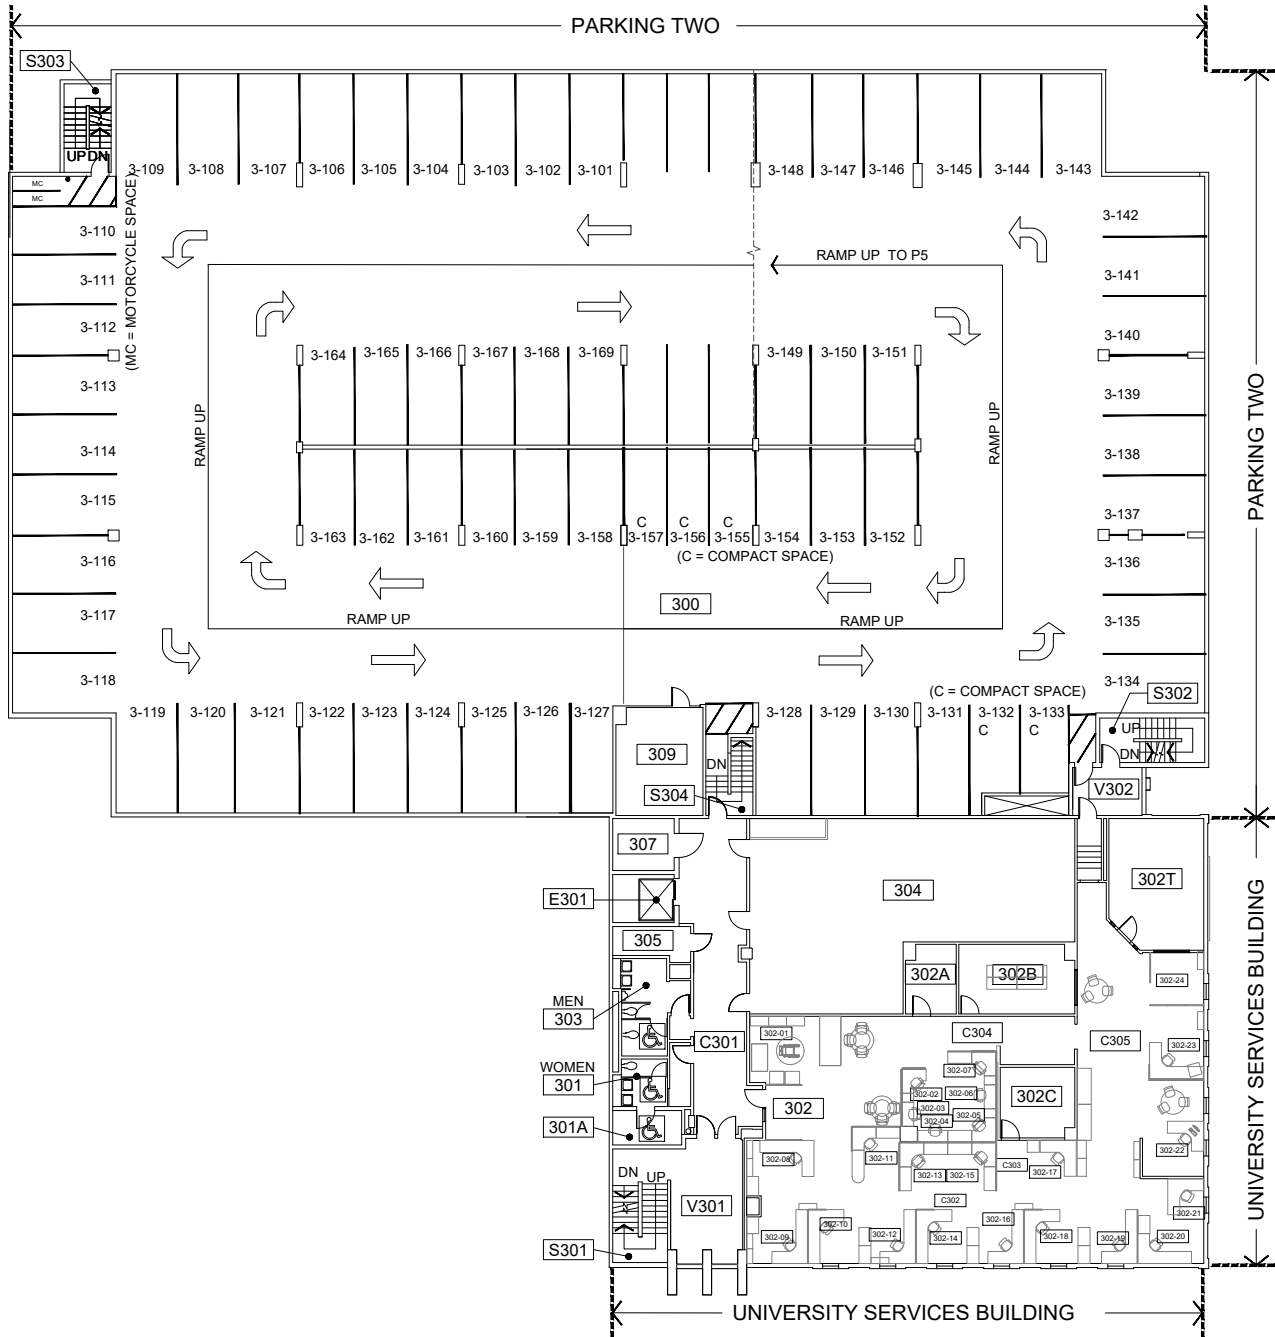

Scale  
 $1/32" = 1'-0"$




THIRD FLOOR PLAN  
 University Services Building  
 617 SW Montgomery St

DRAWN BY:  
 HH  
 DATE:  
 12/2020

189\_A4



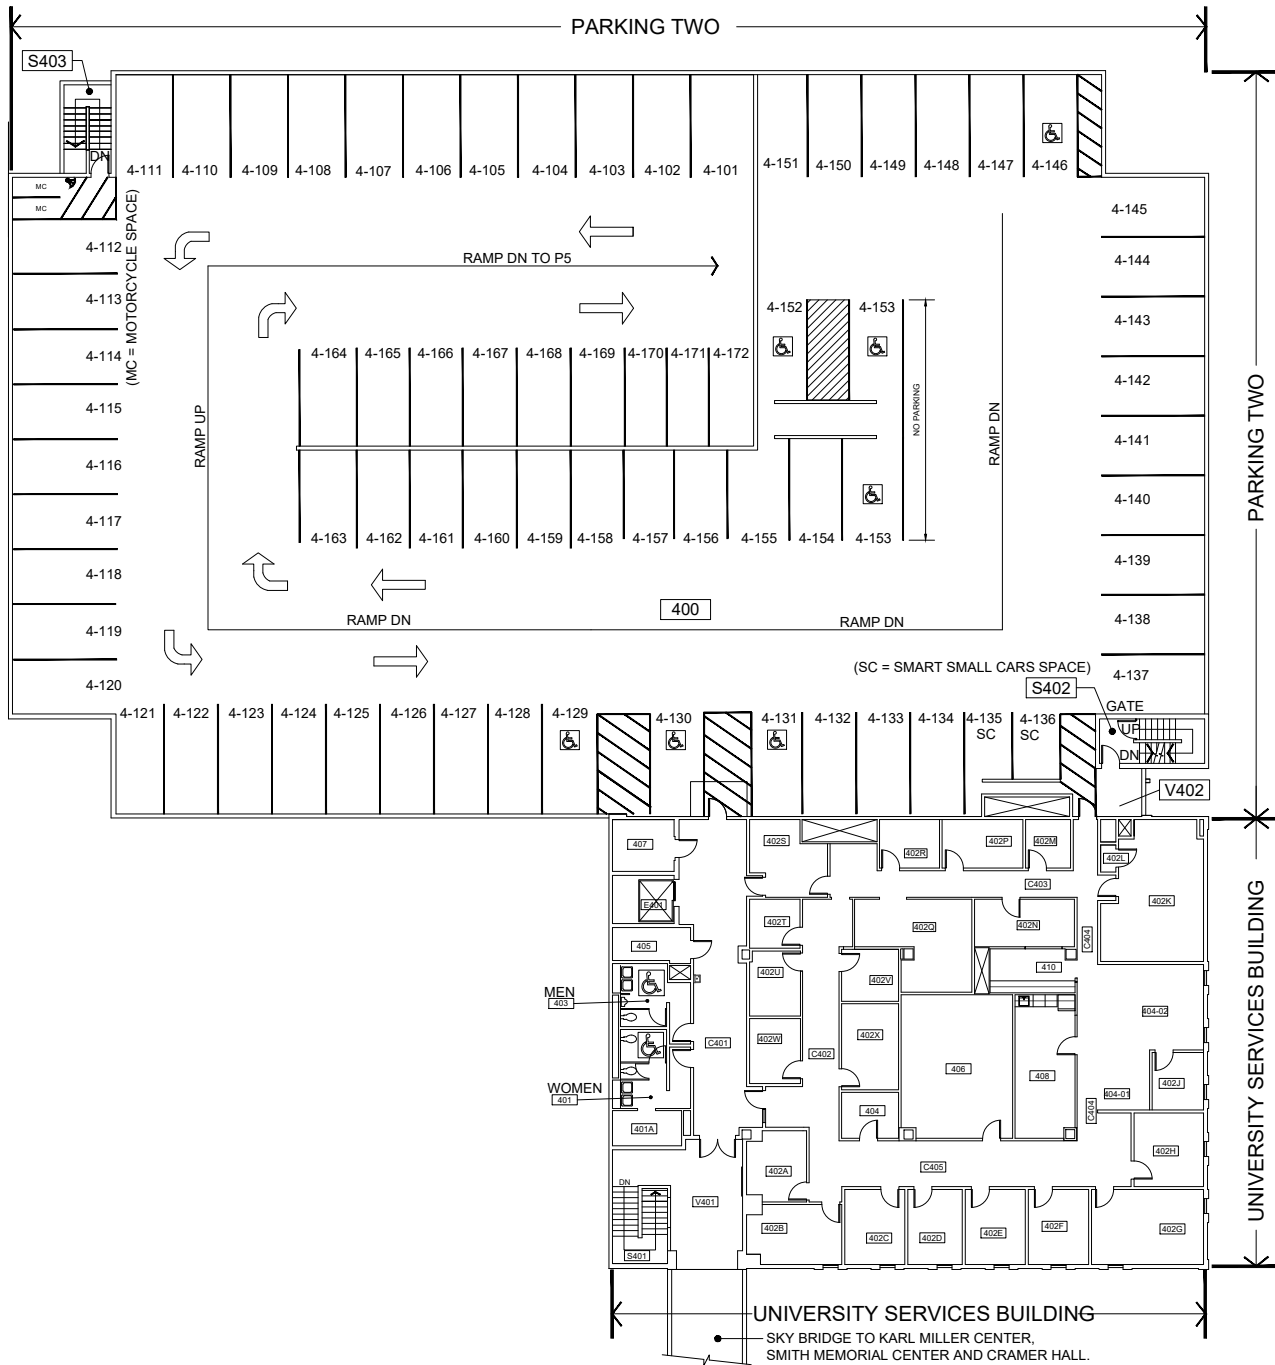

Scale  
 1/32" = 1'-0"




**FOURTH FLOOR PLAN**  
 University Services Building  
 617 SW Montgomery St


DRAWN BY:  
 HH  
 DATE:  
 12/2020

189\_A5



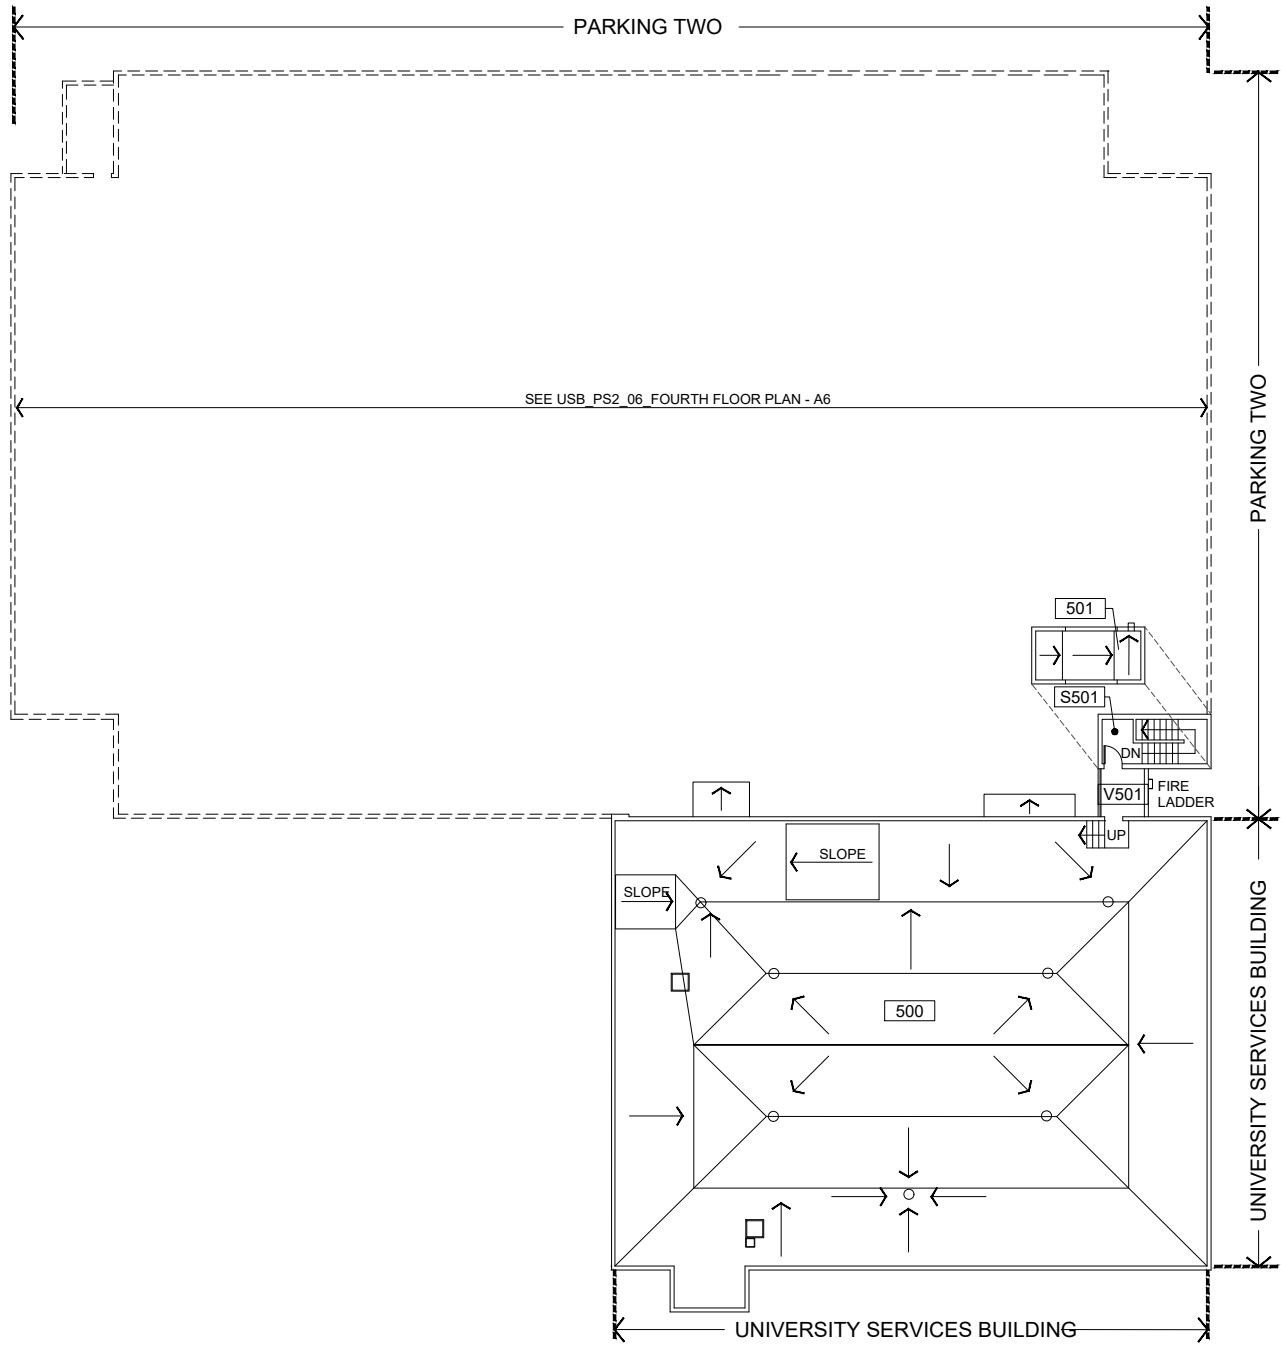

Scale  
 1/32" = 1'-0"

 

ROOF PLAN  
 University Services Building  
 617 SW Montgomery St

DRAWN BY:  
 HH  
 DATE:  
 12/2020

