



Science Research and Teaching Center (SRTC)


MAIN ENTRANCE ON FIRST FLOOR

If you need assistance, or an accommodation to access an office or classroom please contact:
For Students - Disability Resource Center at For Employees -Human Resources at
(503) 725-4150 (503) 725-4926

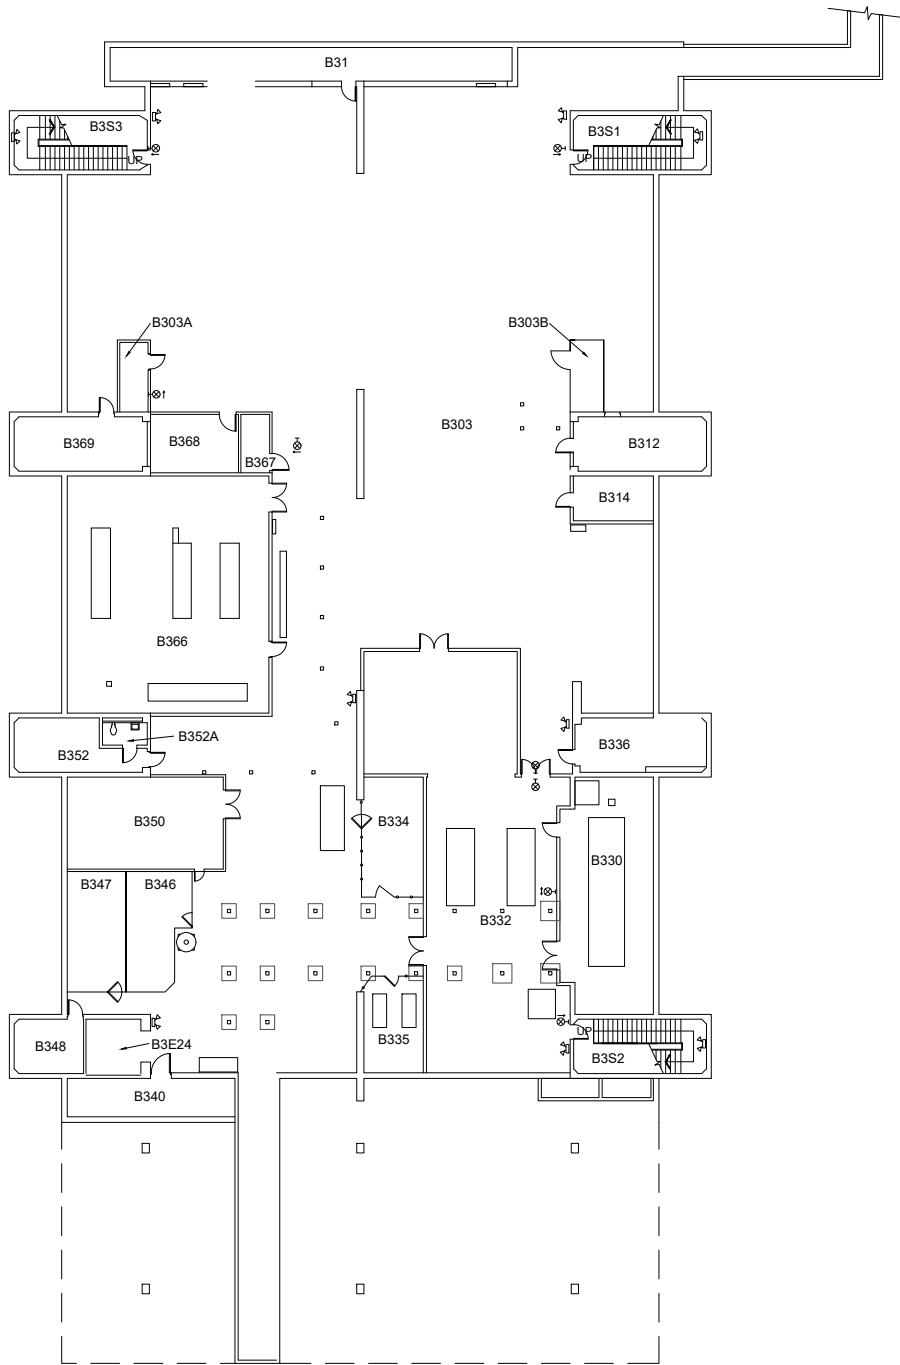


Scale
1" = 40'-0"

 

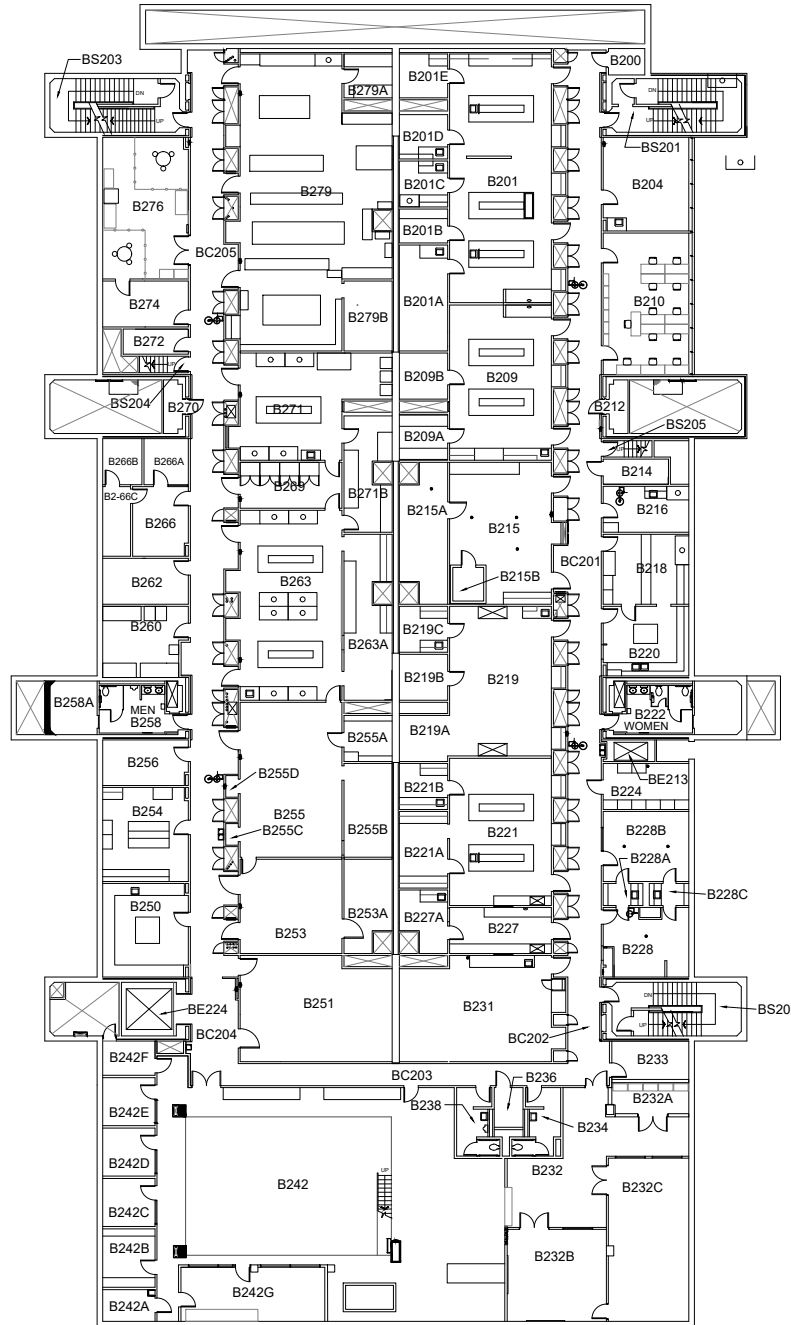


Scale

1" = 40'-0"

 


Lower Basement (B2)
 Science Research and Teaching Center
 1719 SW 10th, Portland, OR 97201


DRAWN BY:
 HH
 DATE:
 04/2022

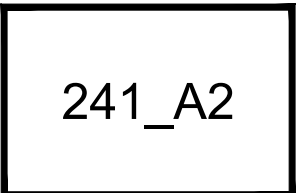

UPPER BASEMENT FLOOR PLAN

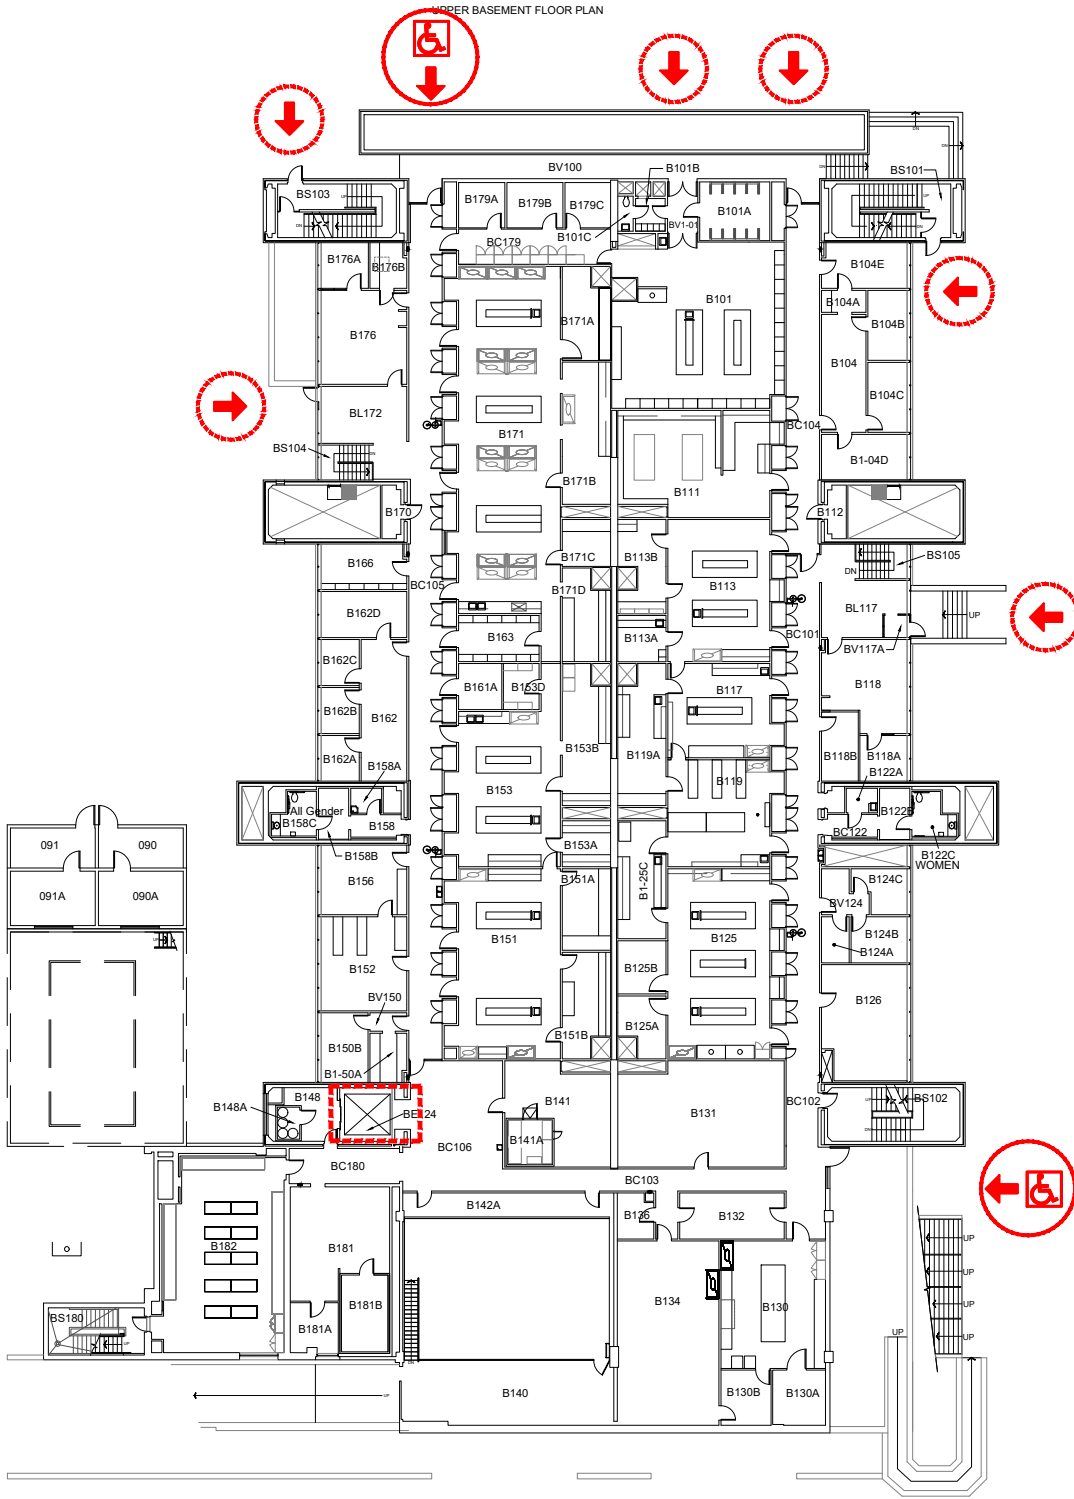

Scale
1" = 40'-0"

 


- 
ELEVATOR ACCESS
- 
WHEELCHAIR ACCESS
- 
BUILDING ACCESS - NOT WHEELCHAIR ACCESSIBLE




Upper Basement (B1)
Science Research and Teaching Center
1719 SW 10th, Portland, OR 97201

DRAWN BY:
HH
DATE:
04/2022

241_A3

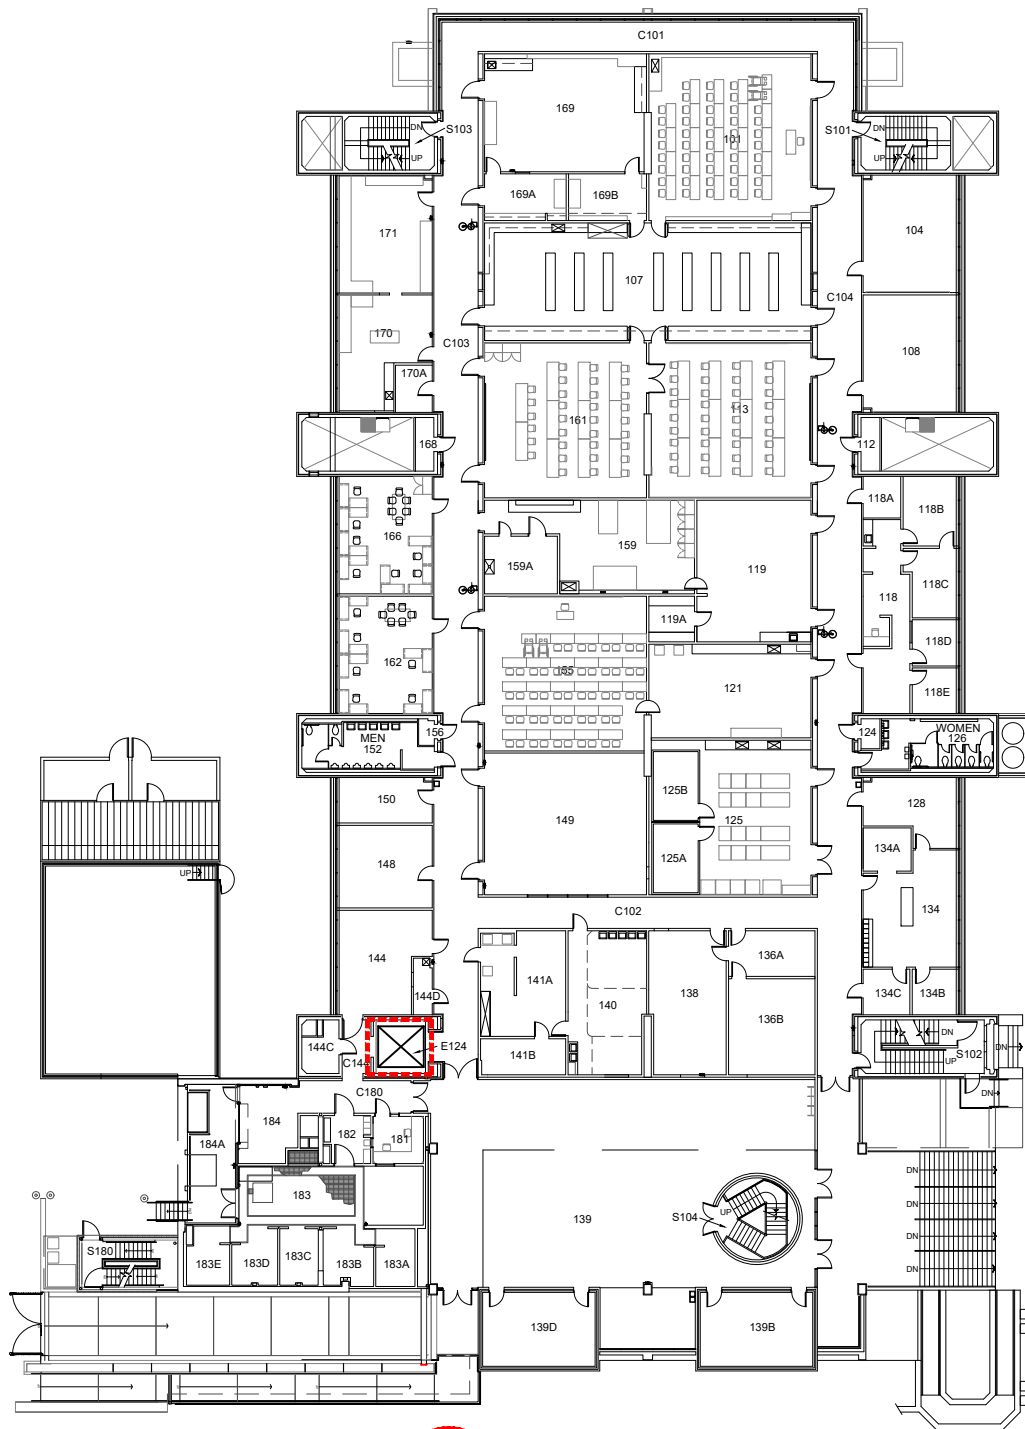

Scale
1" = 40'-0"

 


ELEVATOR ACCESS




WHEELCHAIR ACCESS



BUILDING ACCESS - NOT
WHEELCHAIR ACCESSIBLE

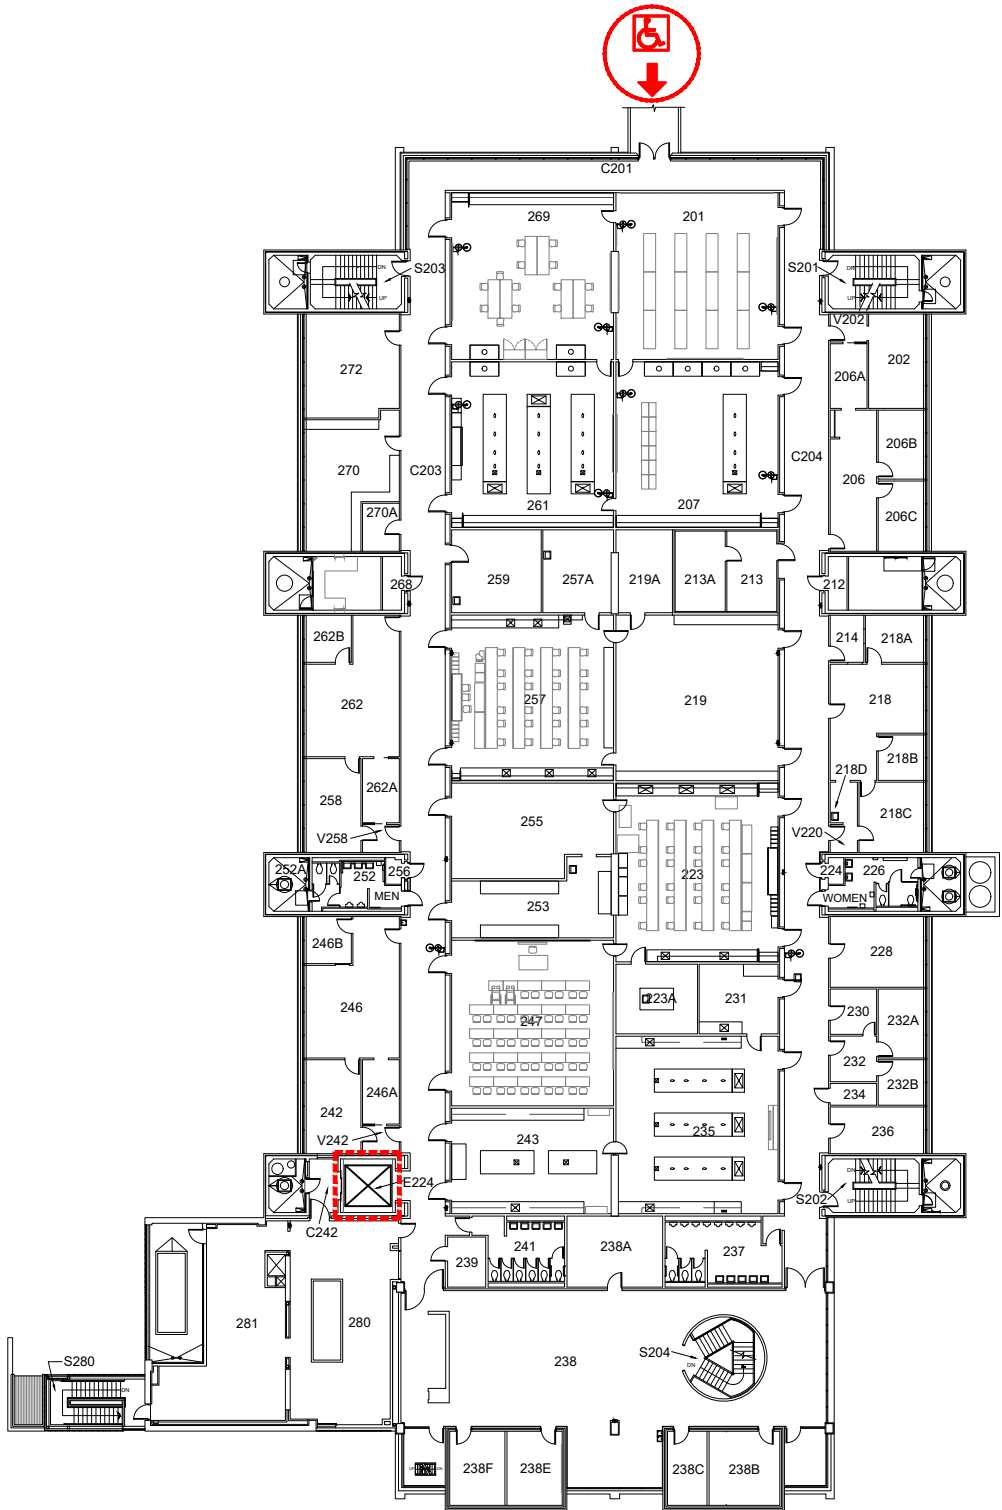

Scale
1" = 40'-0"

 


ELEVATOR ACCESS




WHEELCHAIR ACCESS



BUILDING ACCESS - NOT
WHEELCHAIR ACCESSIBLE

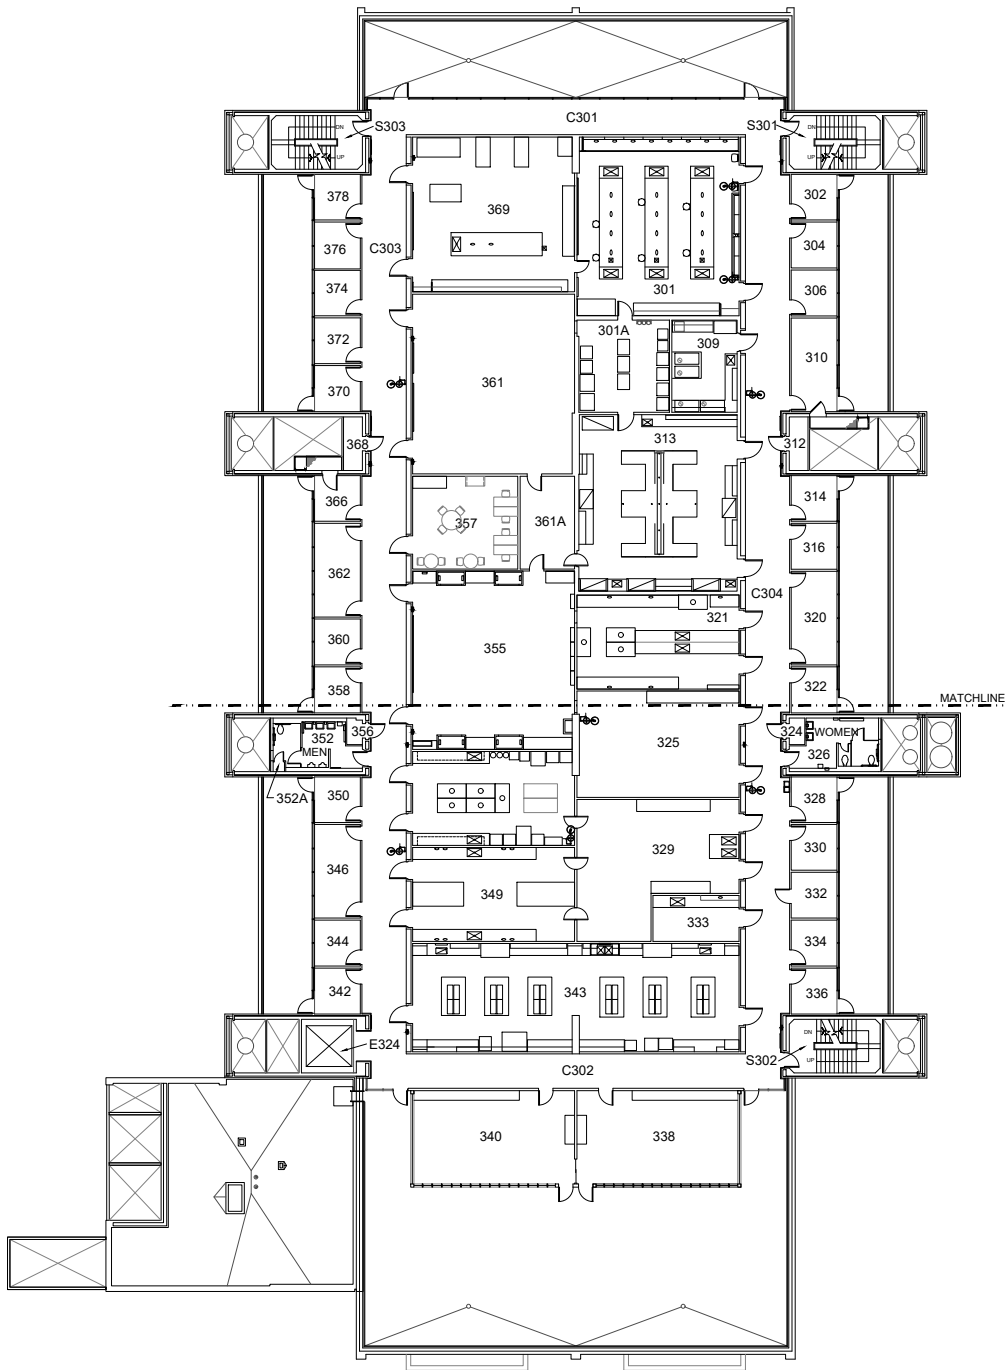


Scale
1" = 40'-0"

 


Third Floor Plan
Science Research and Teaching Center
1719 SW 10th, Portland, OR 97201

DRAWN BY:
HH
DATE:
04/2022

241_A6

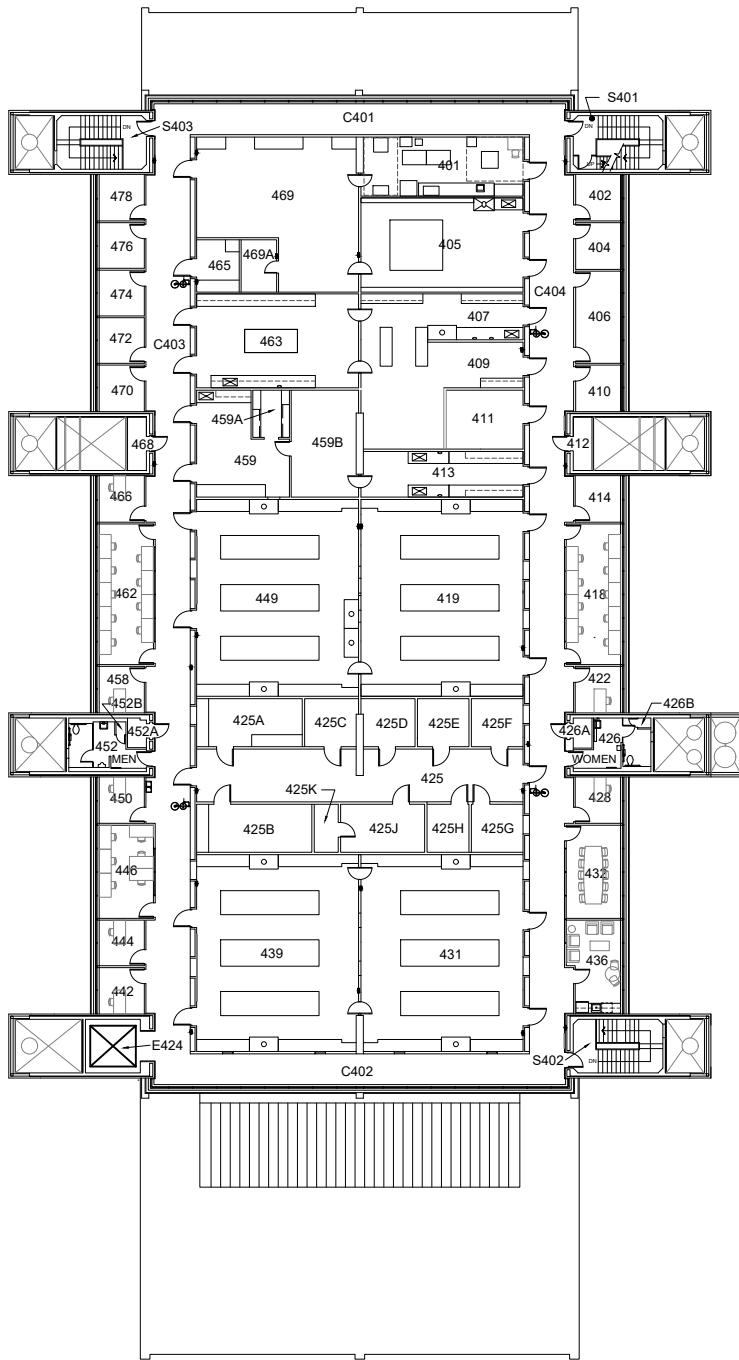


Scale
1" = 40'-0"

 


Fourth Floor Plan
Science Research and Teaching Center
1719 SW 10th, Portland, OR 97201

DRAWN BY:
HH
DATE:
04/2022

241_A7

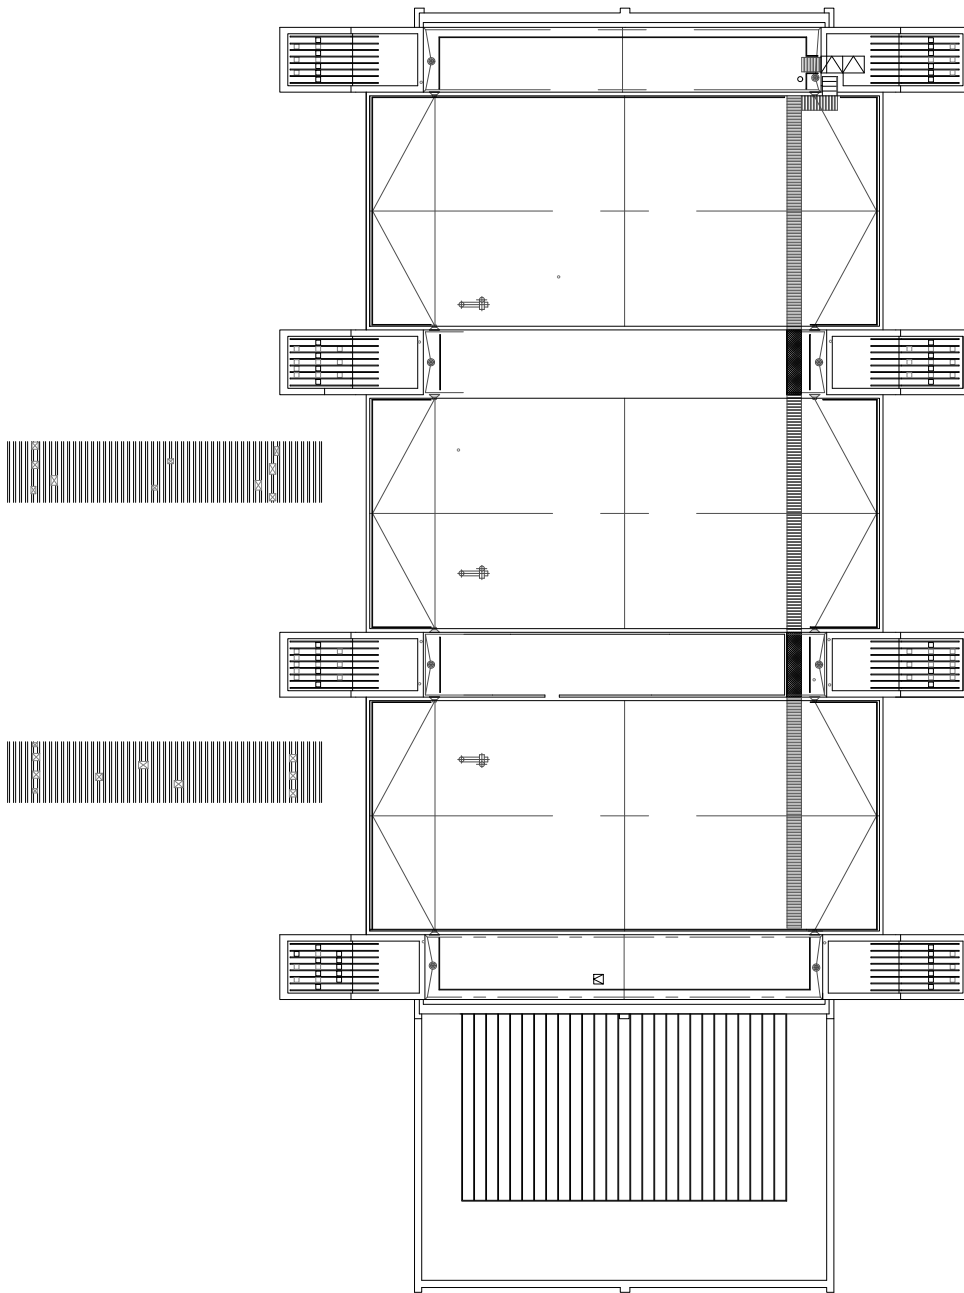

Scale
1" = 40'-0"

 

Roof Plan
Science Research and Teaching Center
1719 SW 10th, Portland, OR 97201

DRAWN BY:
JYL
DATE:
08/2020

241_A8