



Fifth Avenue Cinema (CIN)

MAIN ENTRANCE ON BASEMENT FLOOR

If you need assistance, or an accommodation to access an office or classroom please contact:
For Student - Disability Resource Center at (503) 725-4150
For Employees - Human Resources at (503) 725-4926

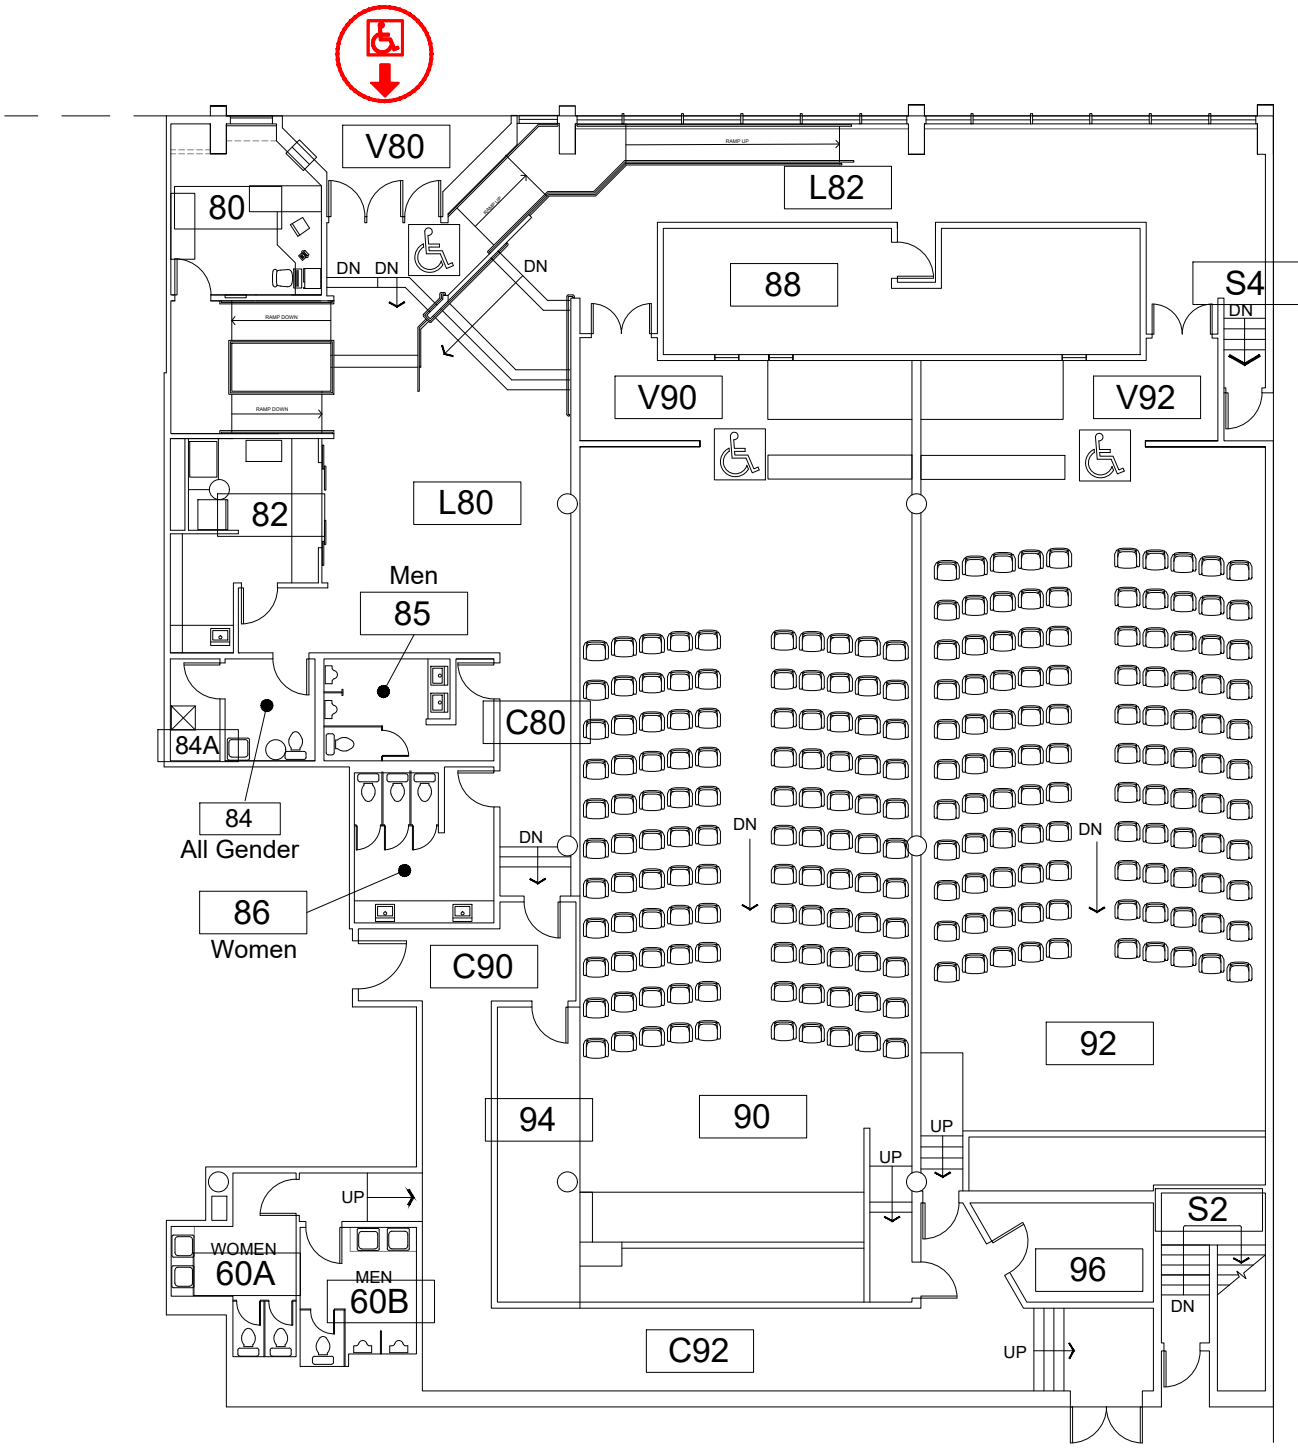

Scale
 1/16" = 1'-0"

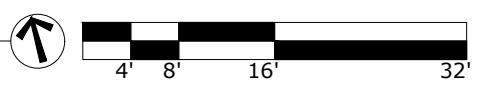

- 
 ELEVATOR ACCESS
- 
 WHEELCHAIR ACCESS
- 
 BUILDING ACCESS - NOT WHEELCHAIR ACCESSIBLE



BASEMENT FLOOR PLAN
 Fifth Avenue Cinema
 510 SW Hall St

DRAWN BY:
 HH
 DATE:
 10/2020

159_A1