


# ART BUILDING & ART ANNEX (AB)

MAIN ENTRANCE ON FIRST FLOOR

If you need assistance, or an accommodation to access an office or classroom please contact:  
For Students - Disability Resource Center at (503) 725-4150  
For Employees -Human Resources at (503) 725-4926

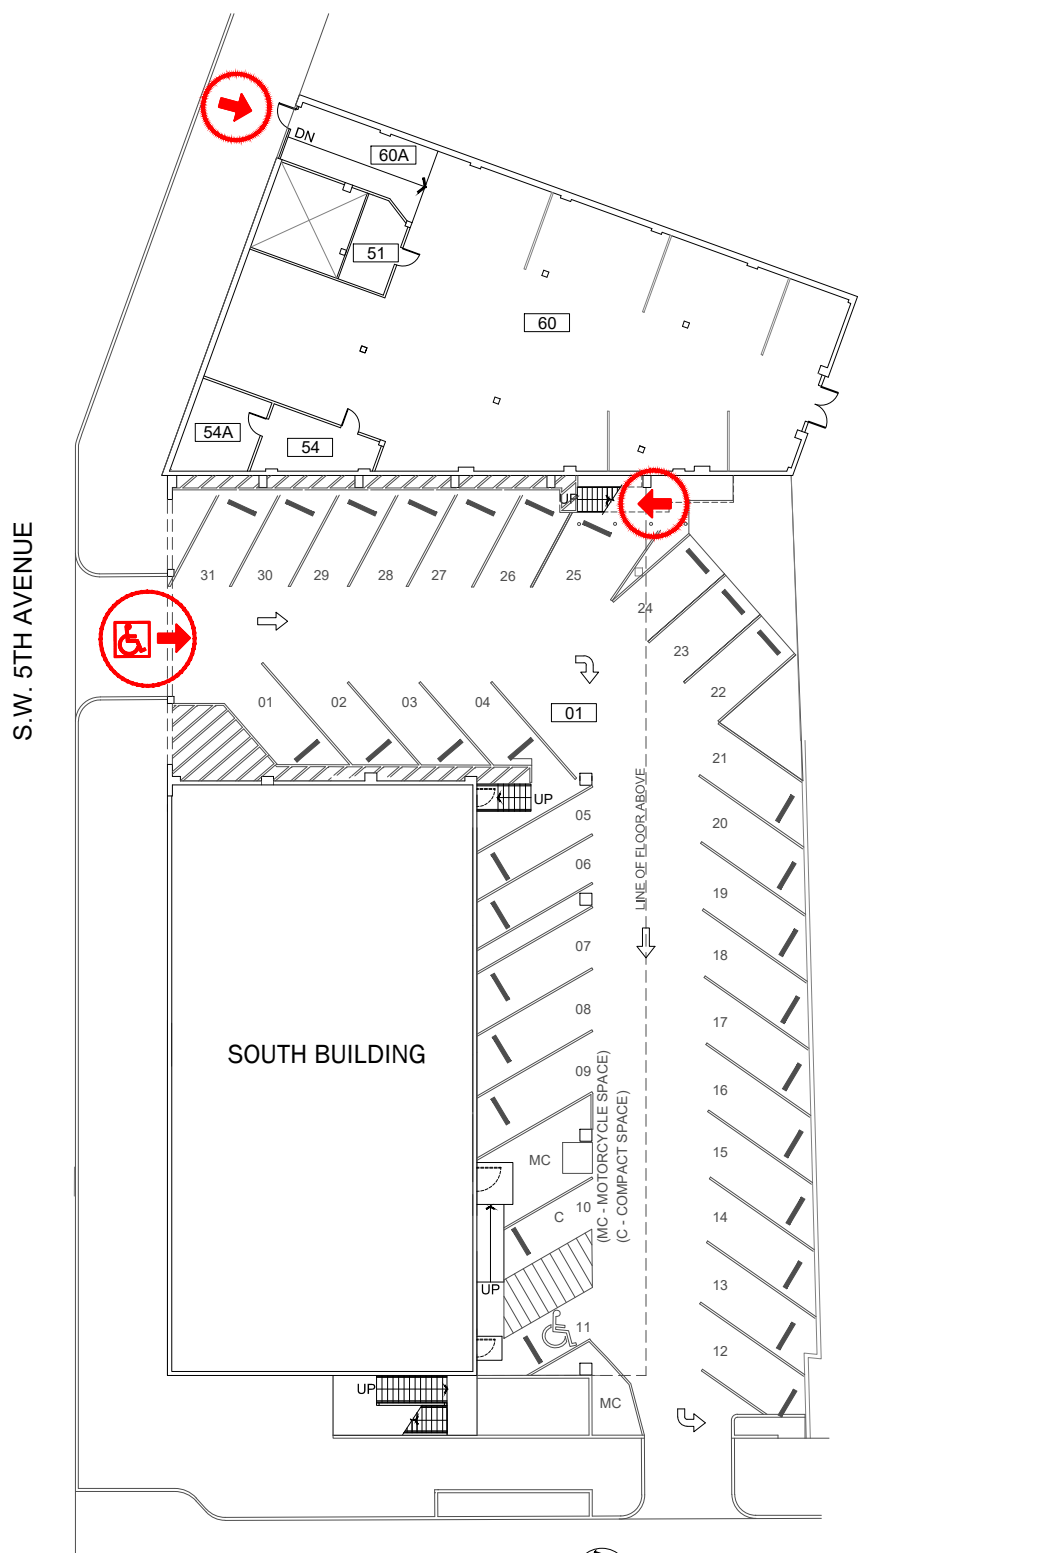

Scale  
1/32" = 1'-0"




- 
ELEVATOR ACCESS
- 
WHEELCHAIR ACCESS
- 
BUILDING ACCESS - NOT WHEELCHAIR ACCESSIBLE




**Basement**  
**Art Building and Art Annex**  
 2000 SW 5th Ave, Portland, OR 97201

DRAWN BY:  
 HH  
 DATE:  
 01/2022

156\_AB1

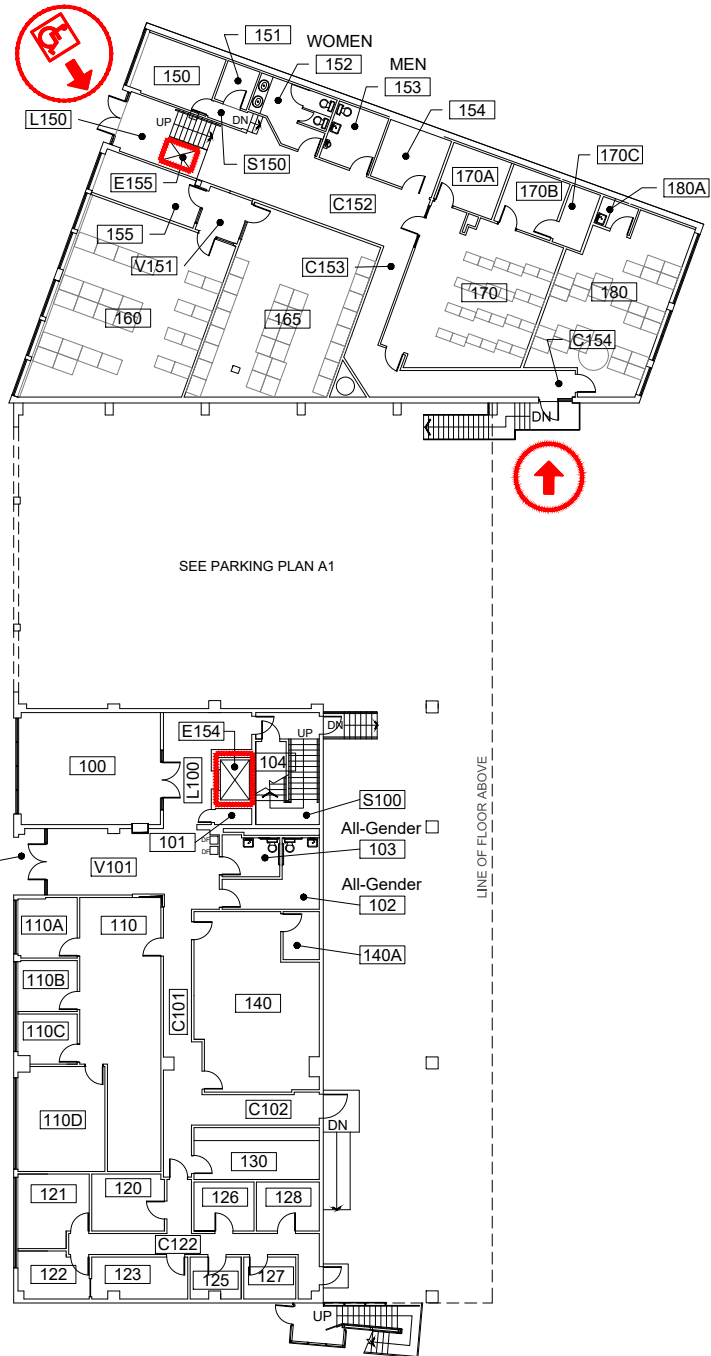

Scale  
1/32" = 1'-0"

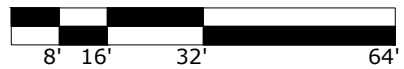


ELEVATOR ACCESS



WHEELCHAIR ACCESS



BUILDING ACCESS - NOT  
WHEELCHAIR ACCESSIBLE

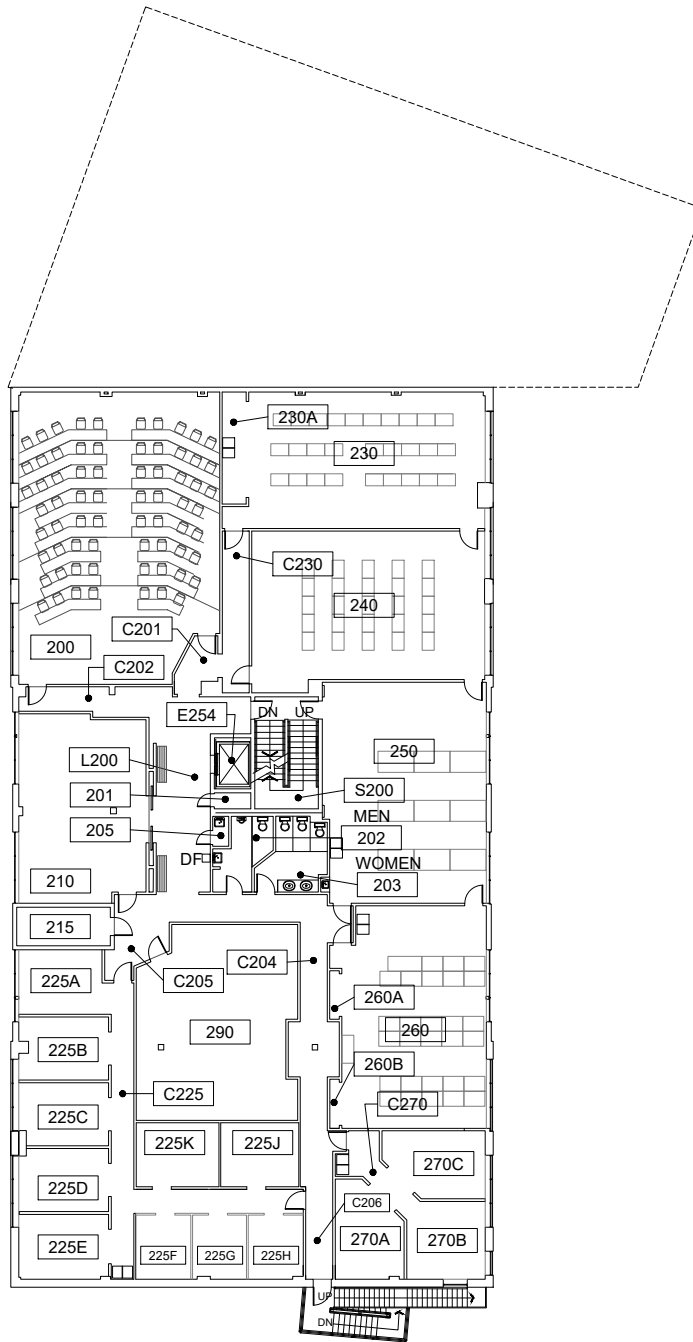


Scale  
 1/32" = 1'-0"



Second Floor  
 Art Building and Art Annex  
 2000 SW 5th Ave, Portland, OR 97201


DRAWN BY:  
 ASL  
 DATE:  
 04/2020

156\_A2

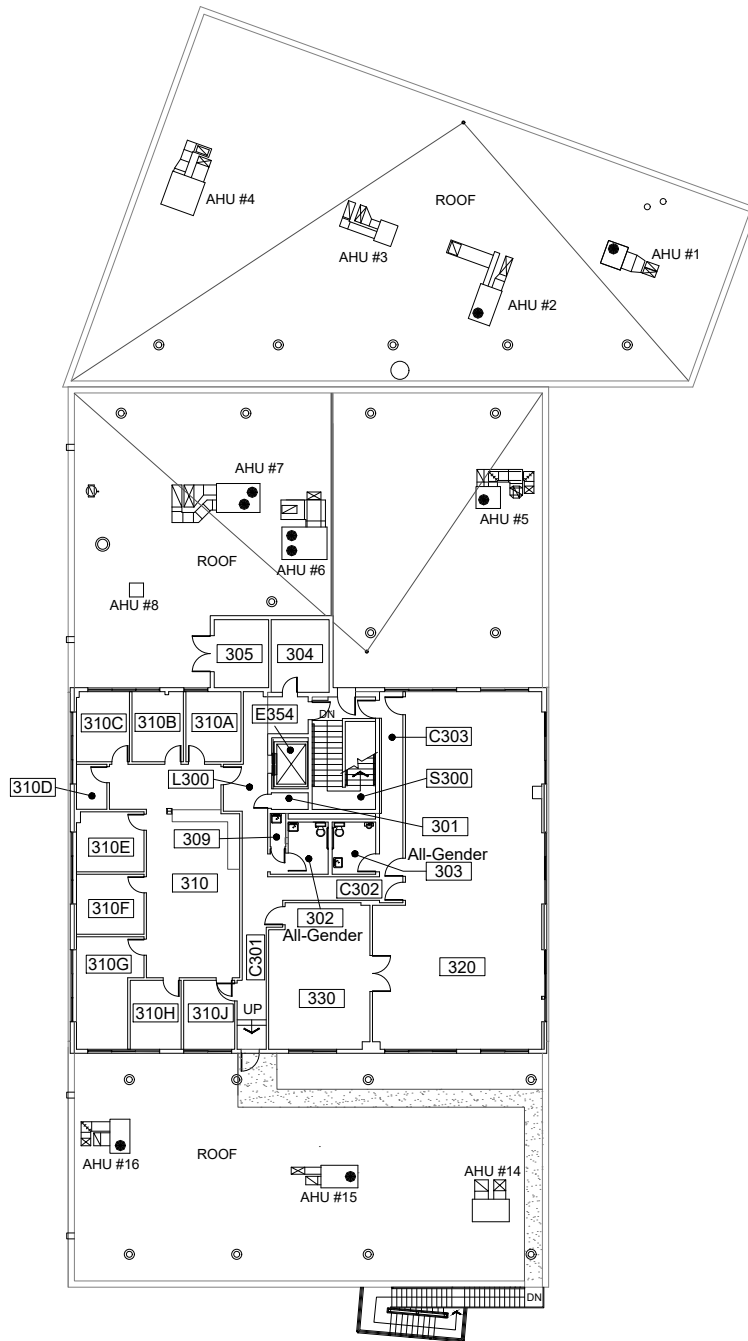

Scale


1/32" = 1'-0"

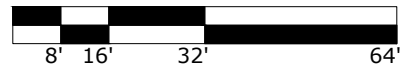

Third Floor  
 Art Building and Art Annex  
 2000 SW 5th Ave, Portland, OR 97201

DRAWN BY:  
 ASL  
 DATE:  
 04/2020

156\_A3

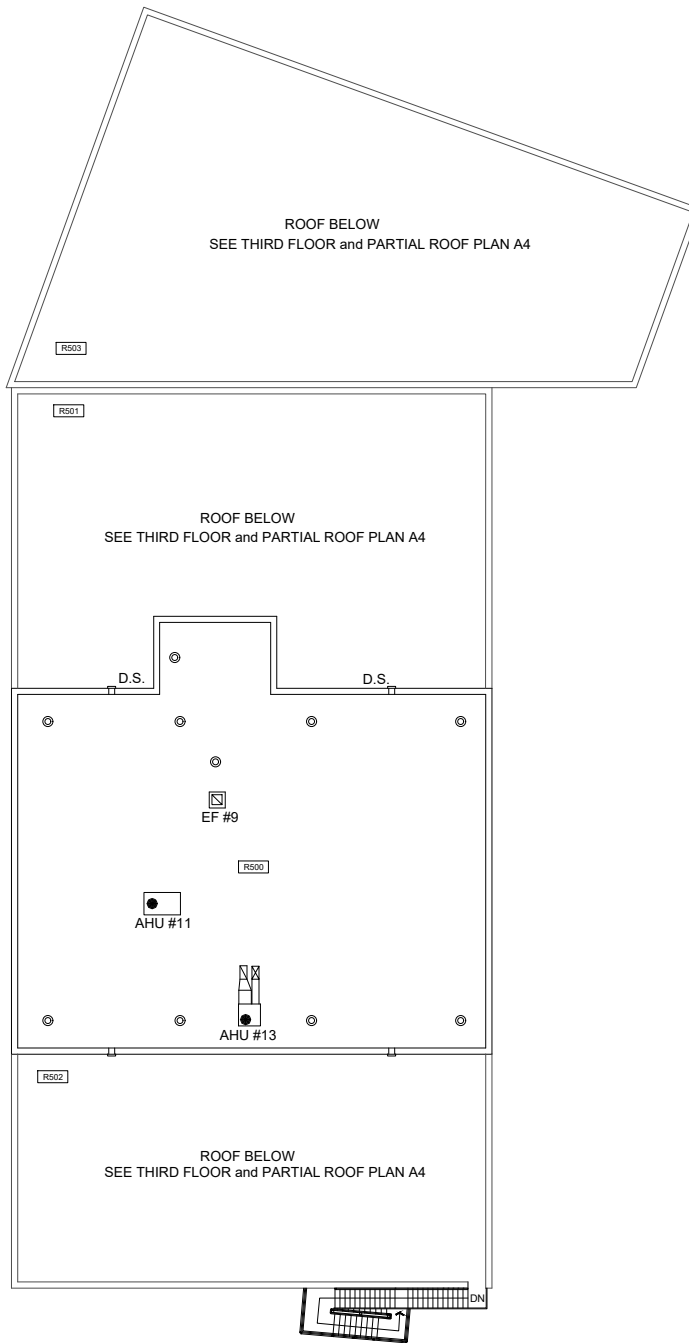

Scale  
 $1/32" = 1'-0"$



Roof Plan  
 Art Building and Art Annex  
 2000 SW 5th Ave, Portland, OR 97201

DRAWN BY:  
 ASL  
 DATE:  
 04/2020

156\_A4