

Parkway Residence Hall (PKWY)

MAIN ENTRANCE ON FIRST FLOOR

If you need assistance, or an accommodation to access an office or classroom please contact:
For Student - Disability Resource Center at (503) 725-4150
For Employees - Human Resources at (503) 725-4926



Scale
1/16" = 1'-0"




ELEVATOR ACCESS



WHEELCHAIR ACCESS



BUILDING ACCESS - NOT
WHEELCHAIR ACCESSIBLE

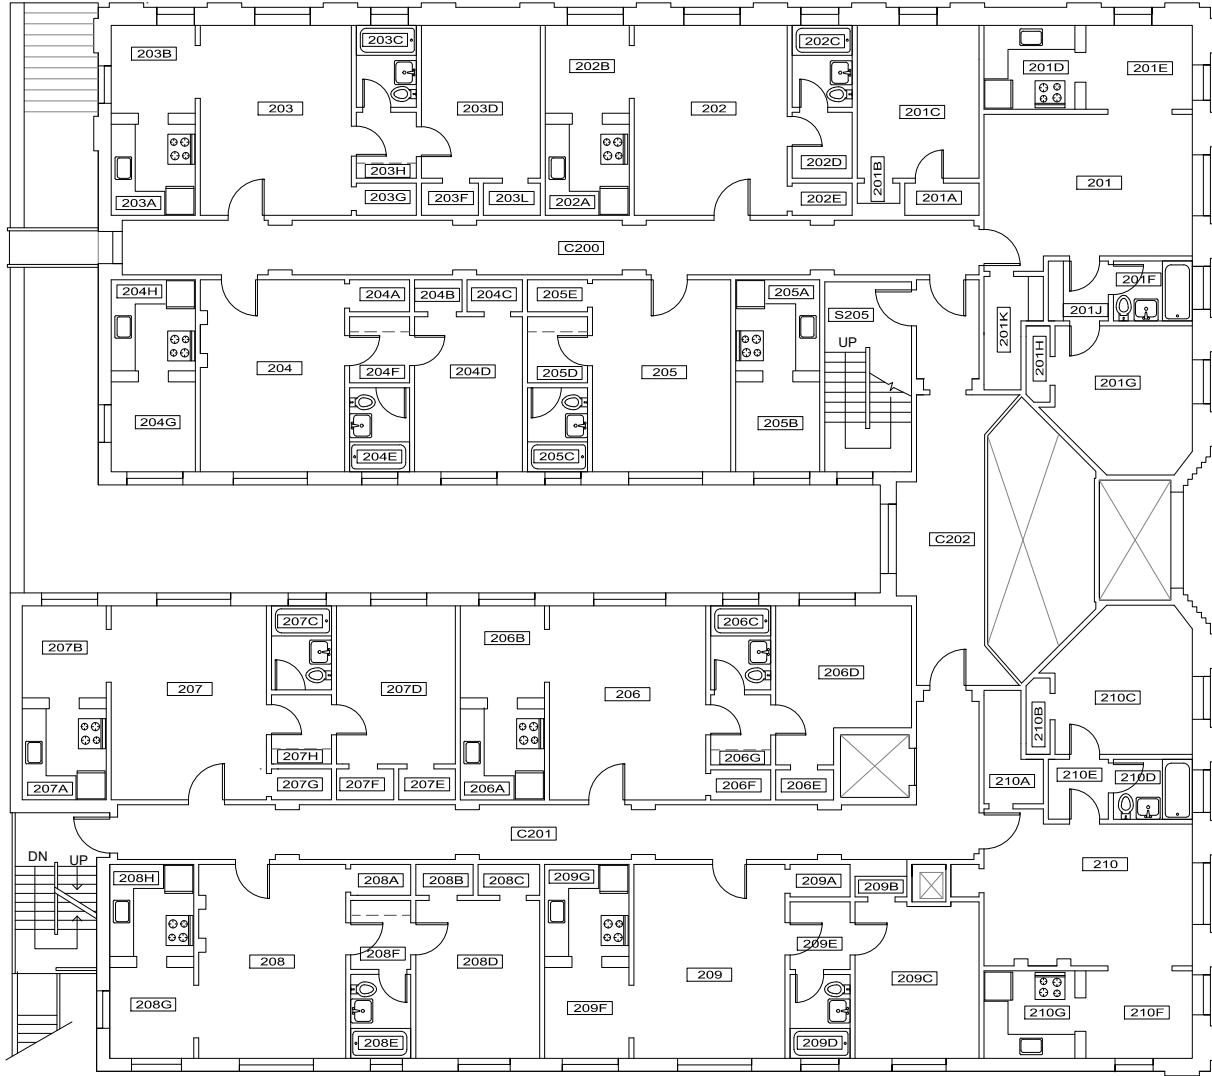

Scale

1/16" = 1'-0"



SECOND FLOOR PLAN
 Parkway Residence Hall
 1609 SW Park Ave


DRAWN BY:

HH

DATE:

03/2021

227_A2

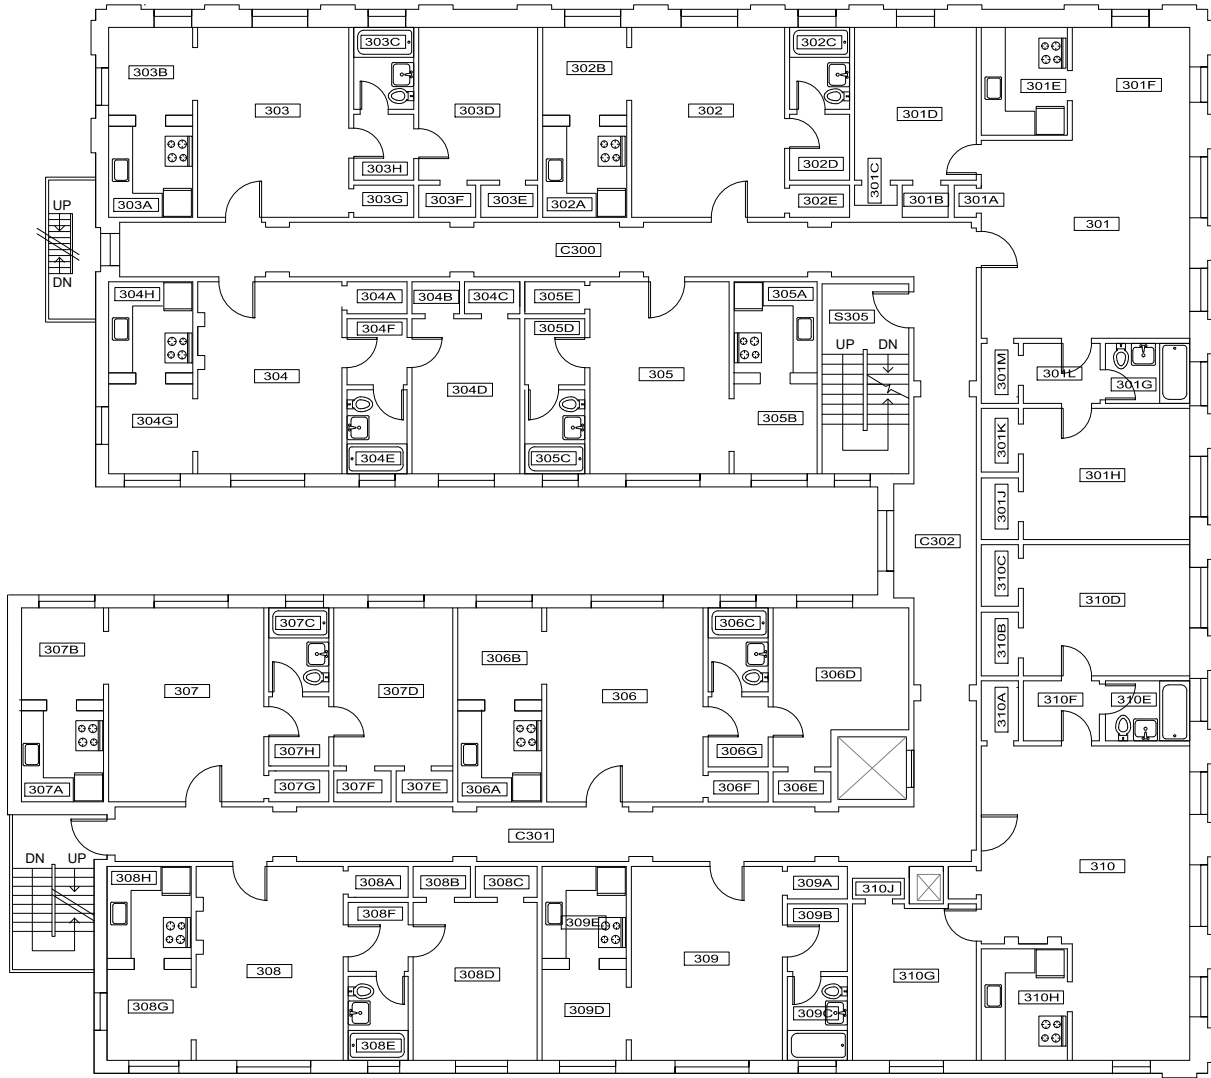


Scale
 1/16" = 1'-0"



THIRD FLOOR PLAN
 Parkway Residence Hall
 1609 SW Park Ave

DRAWN BY:
 HH
 DATE:
 03/2021

227_A3

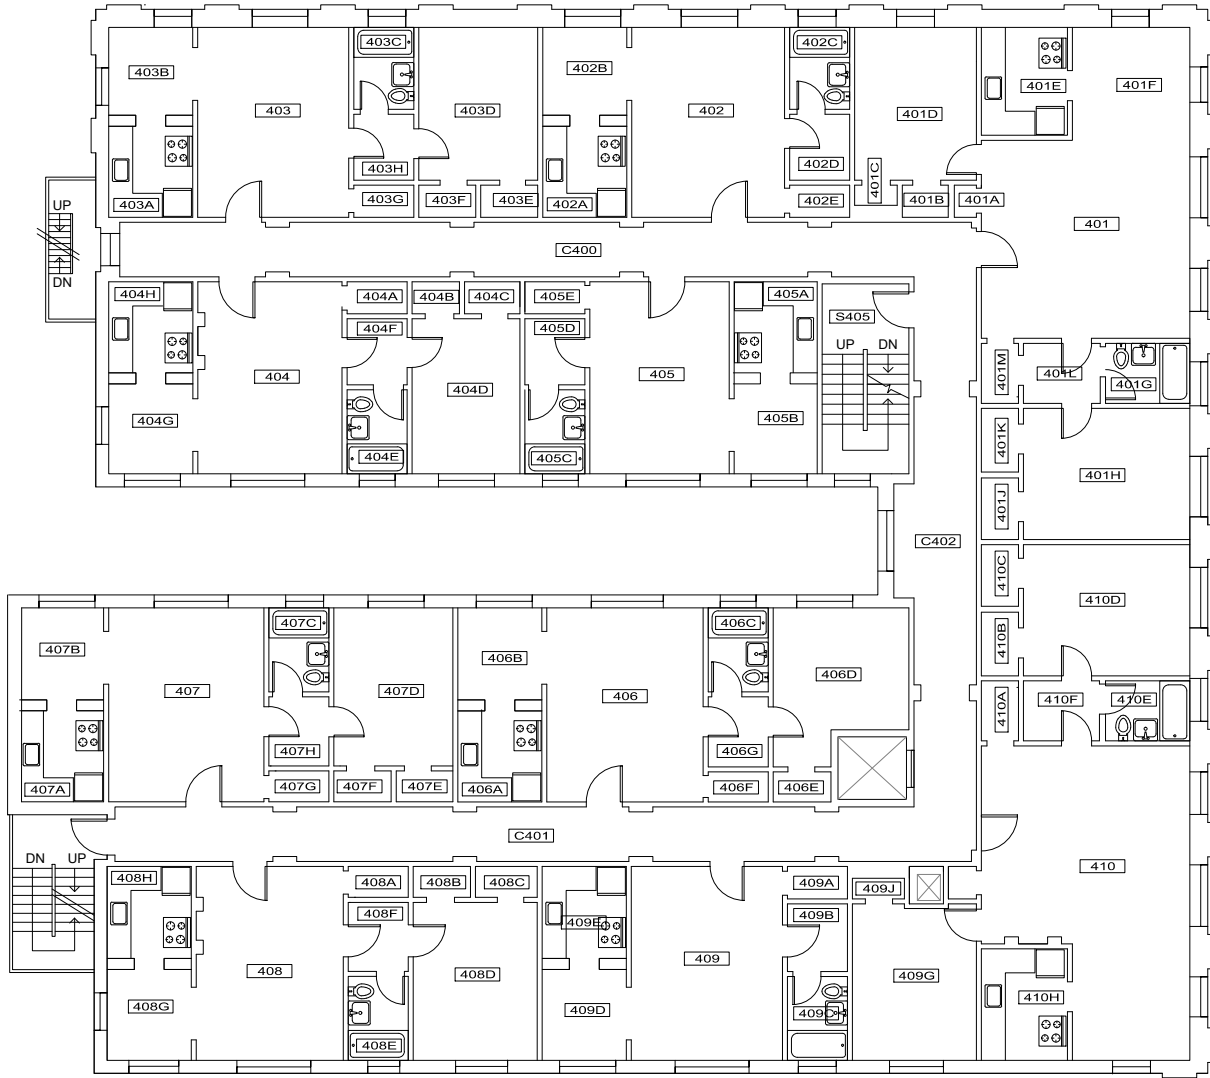



Scale
 1/16" = 1'-0"



FOURTH FLOOR PLAN
 Parkway Residence Hall
 1609 SW Park Ave

DRAWN BY:
 HH
 DATE:
 03/2021

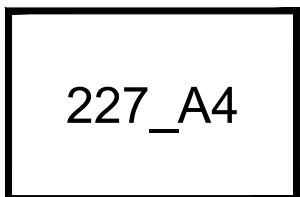

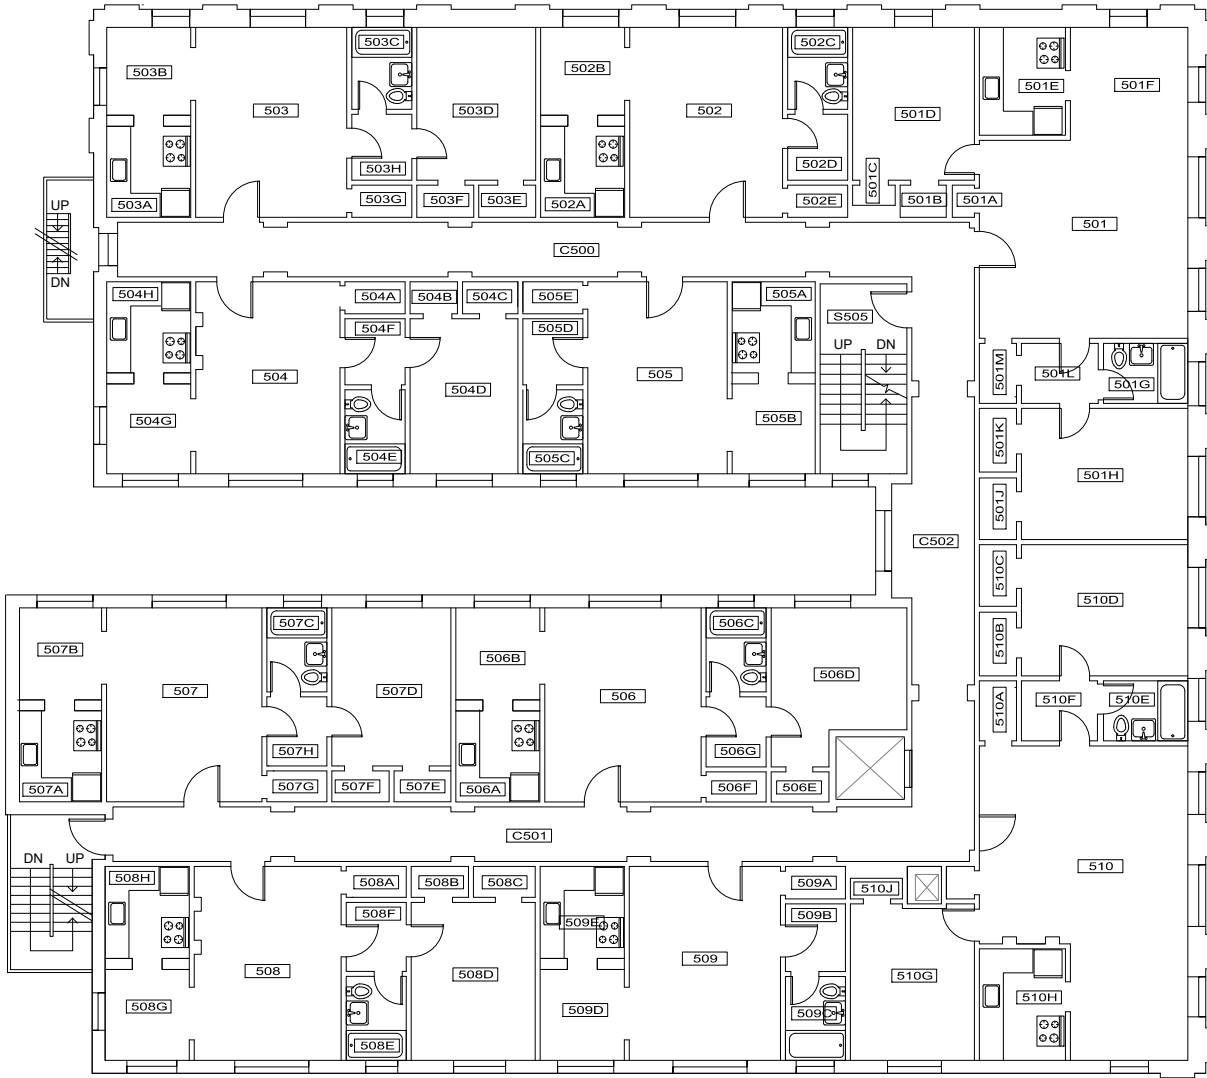


Scale
 1/16" = 1'-0"



FIFTH FLOOR PLAN
 Parkway Residence Hall
 1609 SW Park Ave

DRAWN BY:
 HH
 DATE:
 03/2021

227_A5

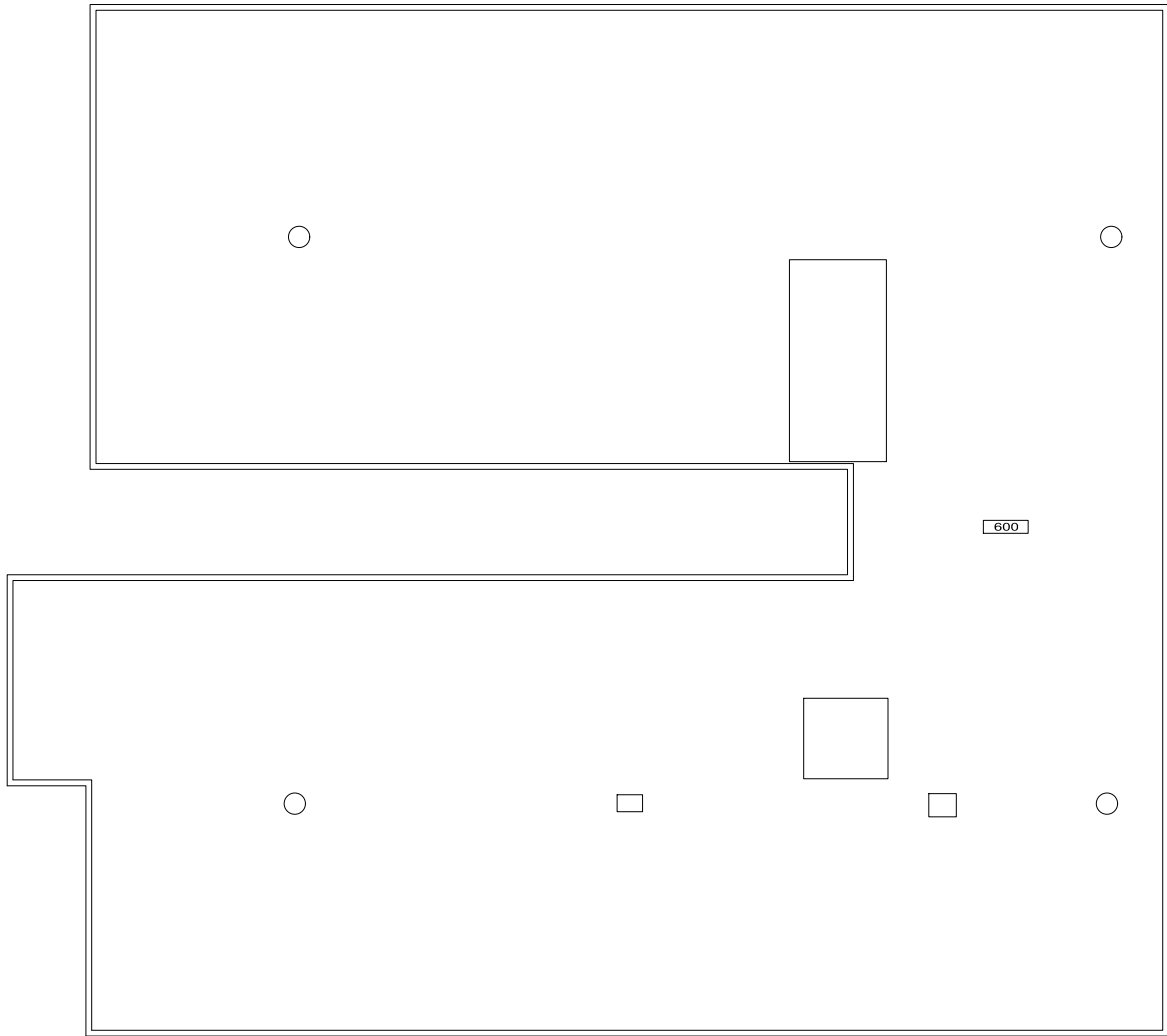

Scale
 1/16" = 1'-0"



ROOF PLAN
 Parkway Residence Hall
 1609 SW Park Ave

DRAWN BY:
 HH
 DATE:
 03/2021

227_A6