



Engineering Building (EB)

MAIN ENTRANCE ON FIRST FLOOR

If you need assistance, or an accommodation to access an office or classroom please contact:
For Students - Disability Resource Center at (503) 725-4150 For Employees - Human Resources at (503) 725-4926

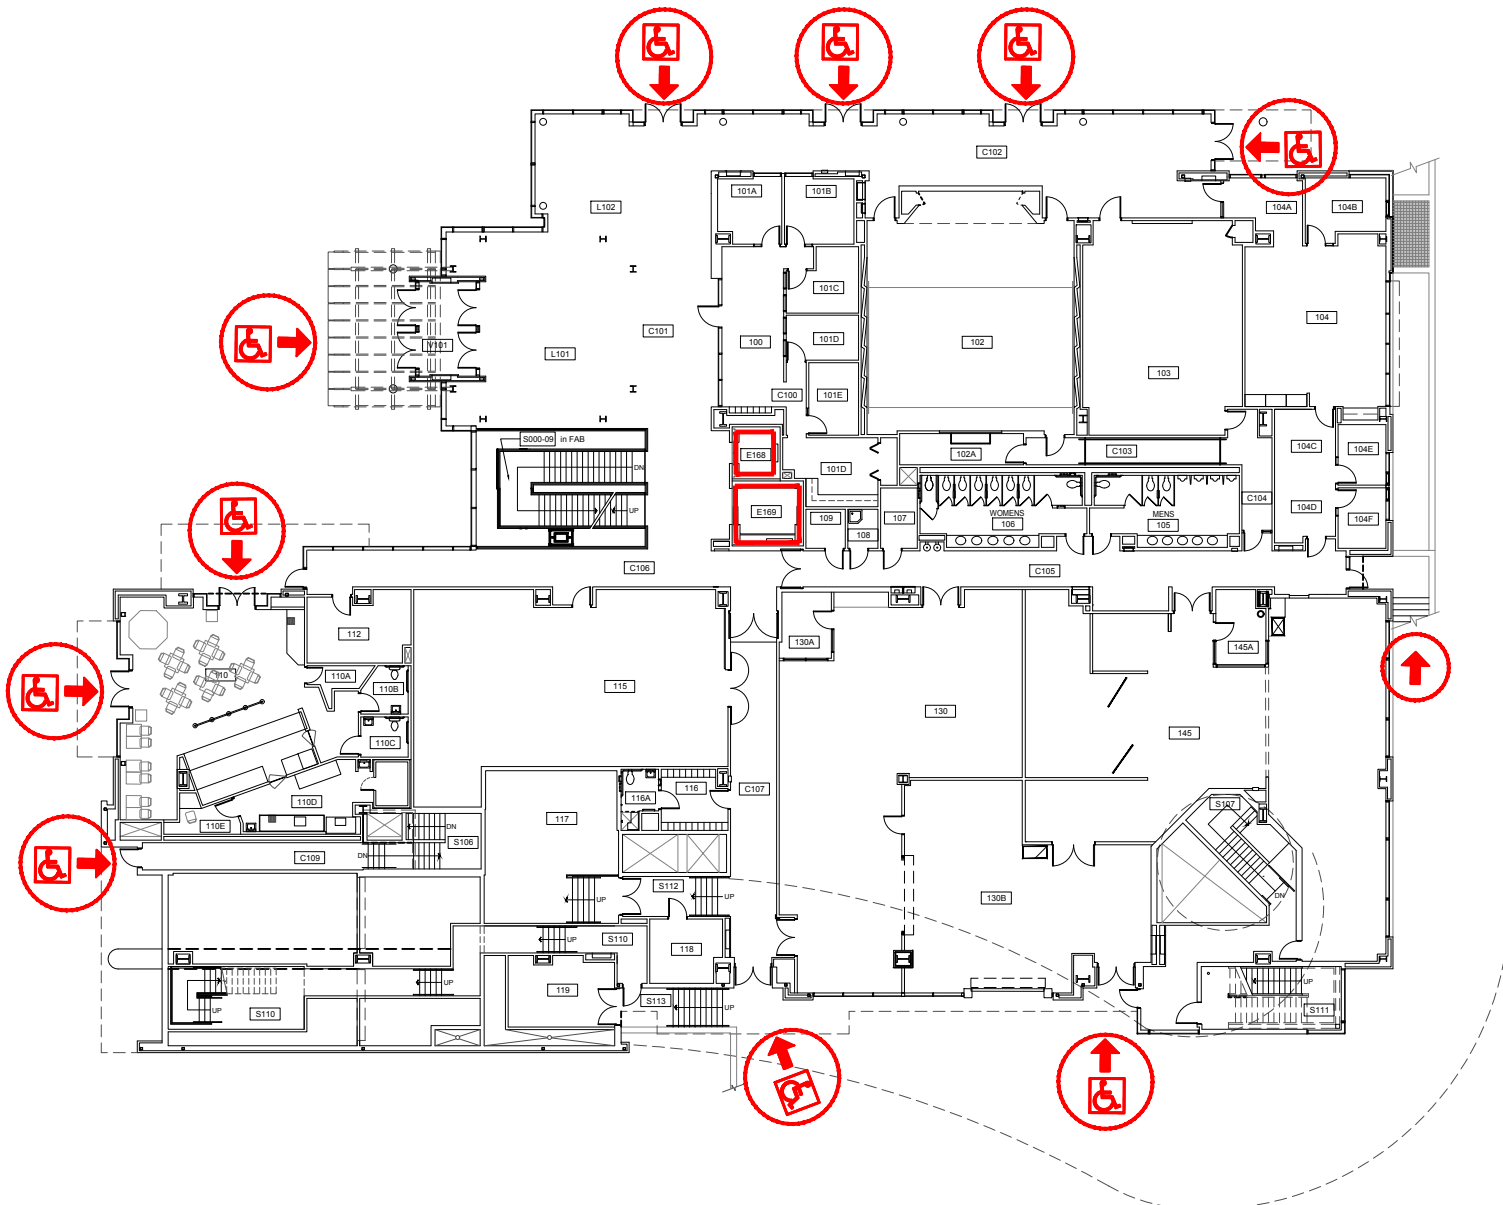

Scale
1/32" = 1'-0"

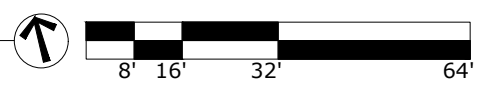


- 
ELEVATOR ACCESS
- 
WHEELCHAIR ACCESS
- 
BUILDING ACCESS - NOT WHEELCHAIR ACCESSIBLE



First Floor
Engineering Building
 1930 SW 4th Avenue Portland, OR 97201

DRAWN BY:
 TJ KIM
 DATE:
 11/2022

091_A1

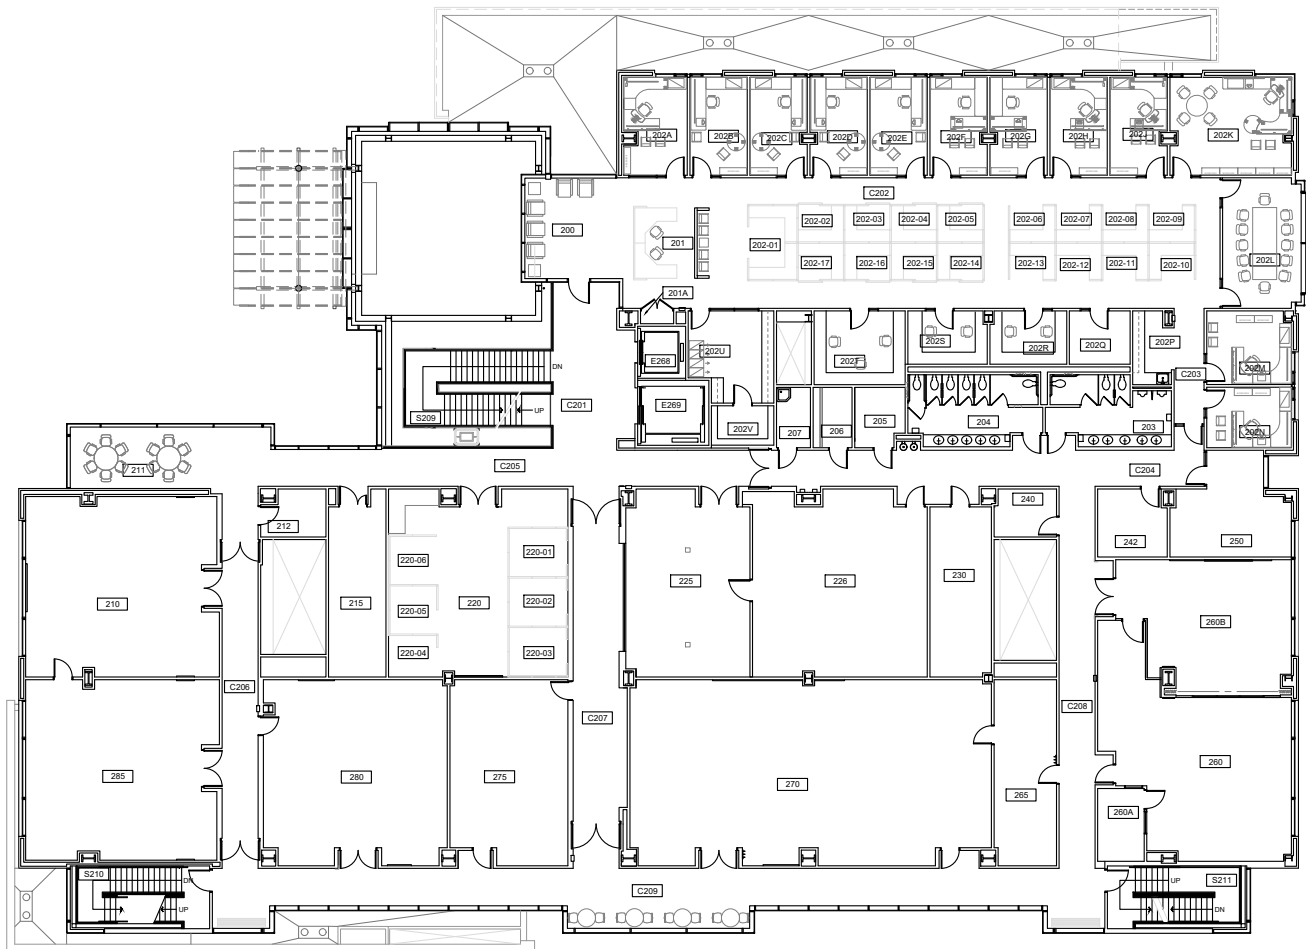


Scale
 1/32" = 1'-0"



Second Floor
 Engineering Building
 1930 SW 4th Avenue Portland, OR 97201

DRAWN BY:
 ASL
 DATE:
 04/2020

091_A2

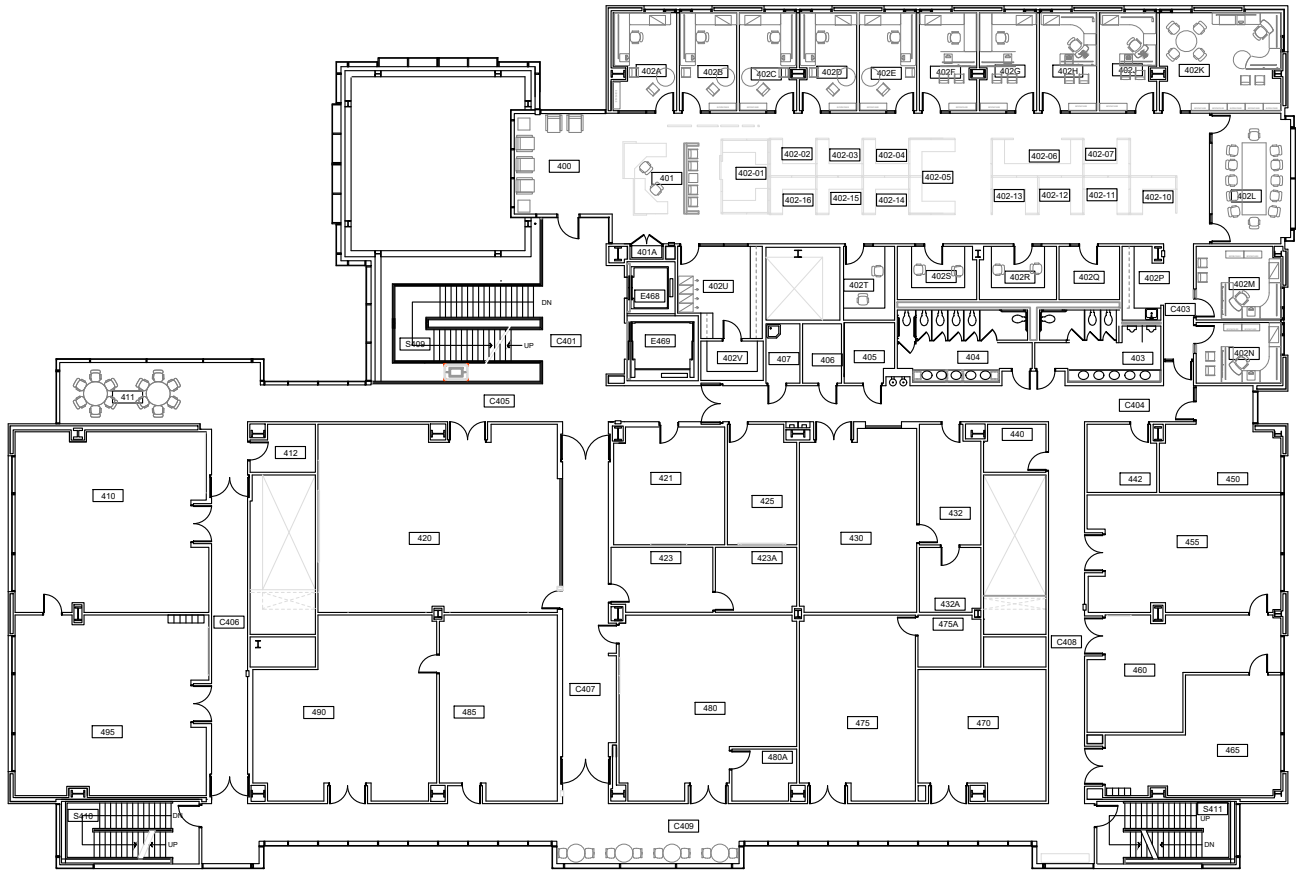


Scale
 1/32" = 1'-0"



Fourth Floor
 Engineering Building
 1930 SW 4th Avenue Portland, OR 97201

DRAWN BY:
 ASL
 DATE:
 04/2020

091_A4

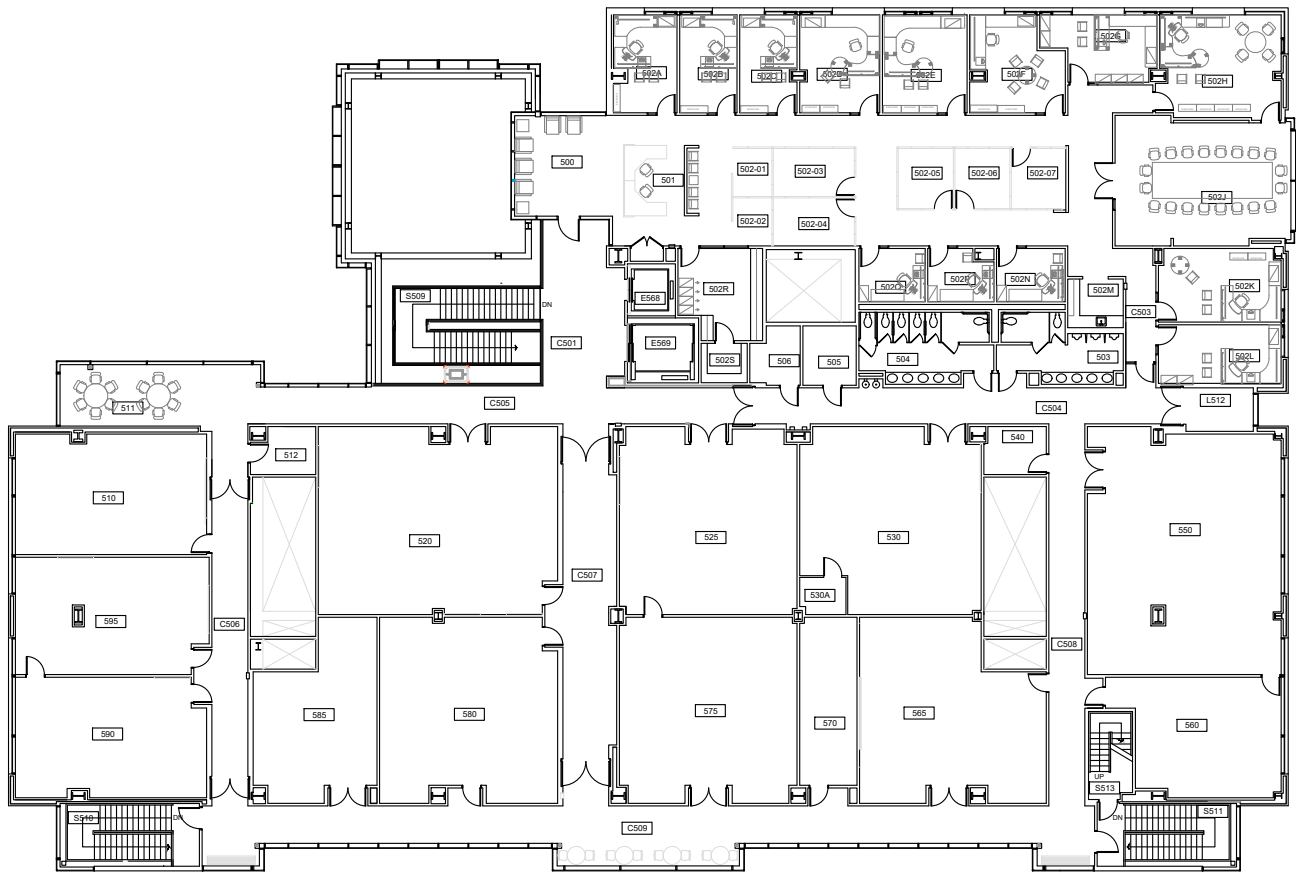


Scale
 1/32" = 1'-0"



Fifth Floor
 Engineering Building
 1930 SW 4th Avenue
 Portland, OR 97201

DRAWN BY:
 ASL
 DATE:
 04/2020

091_A5

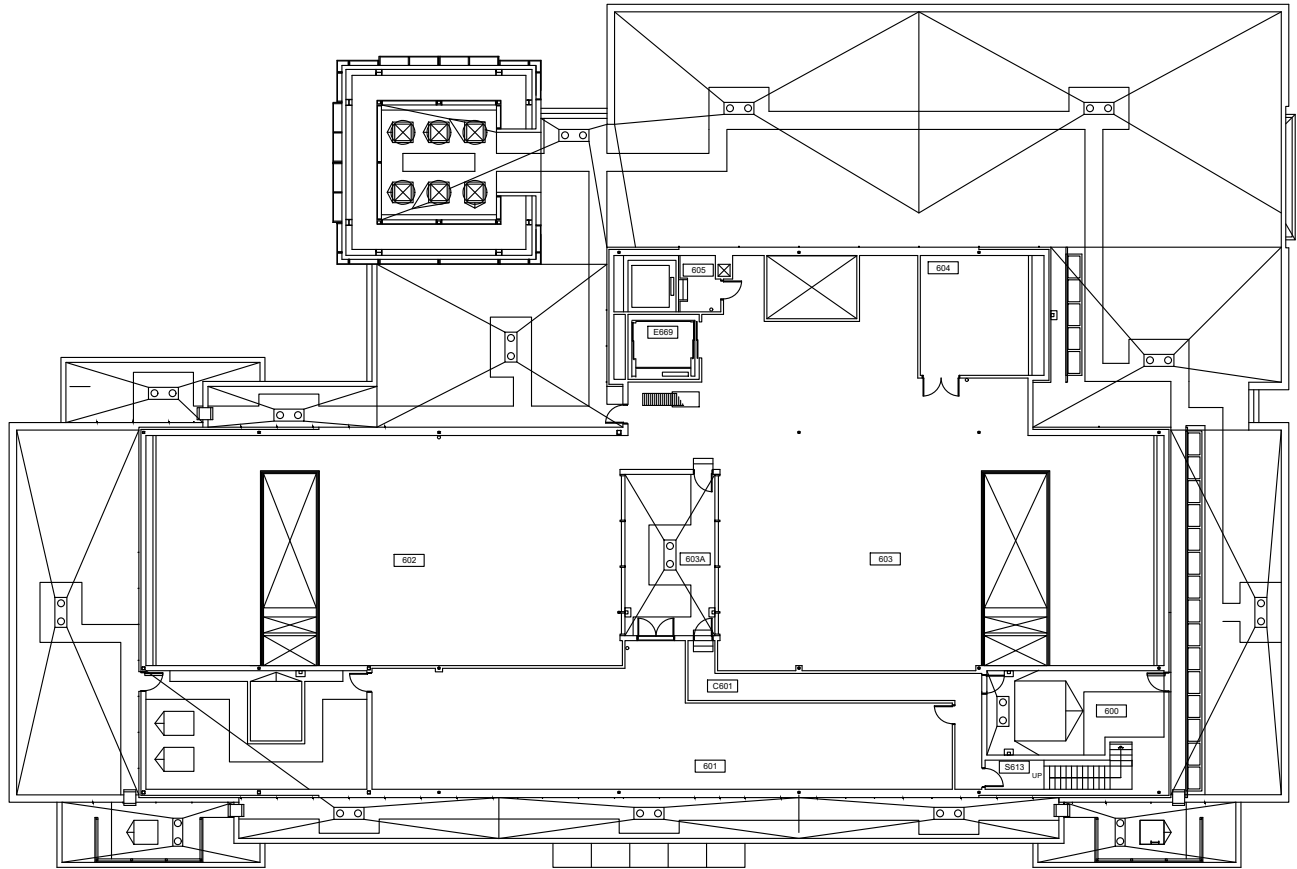


Scale
 1/32" = 1'-0"



Penthouse
 Engineering Building
 1930 SW 4th Avenue Portland, OR 97201


DRAWN BY:
 ASL
 DATE:
 04/2020

091_A6

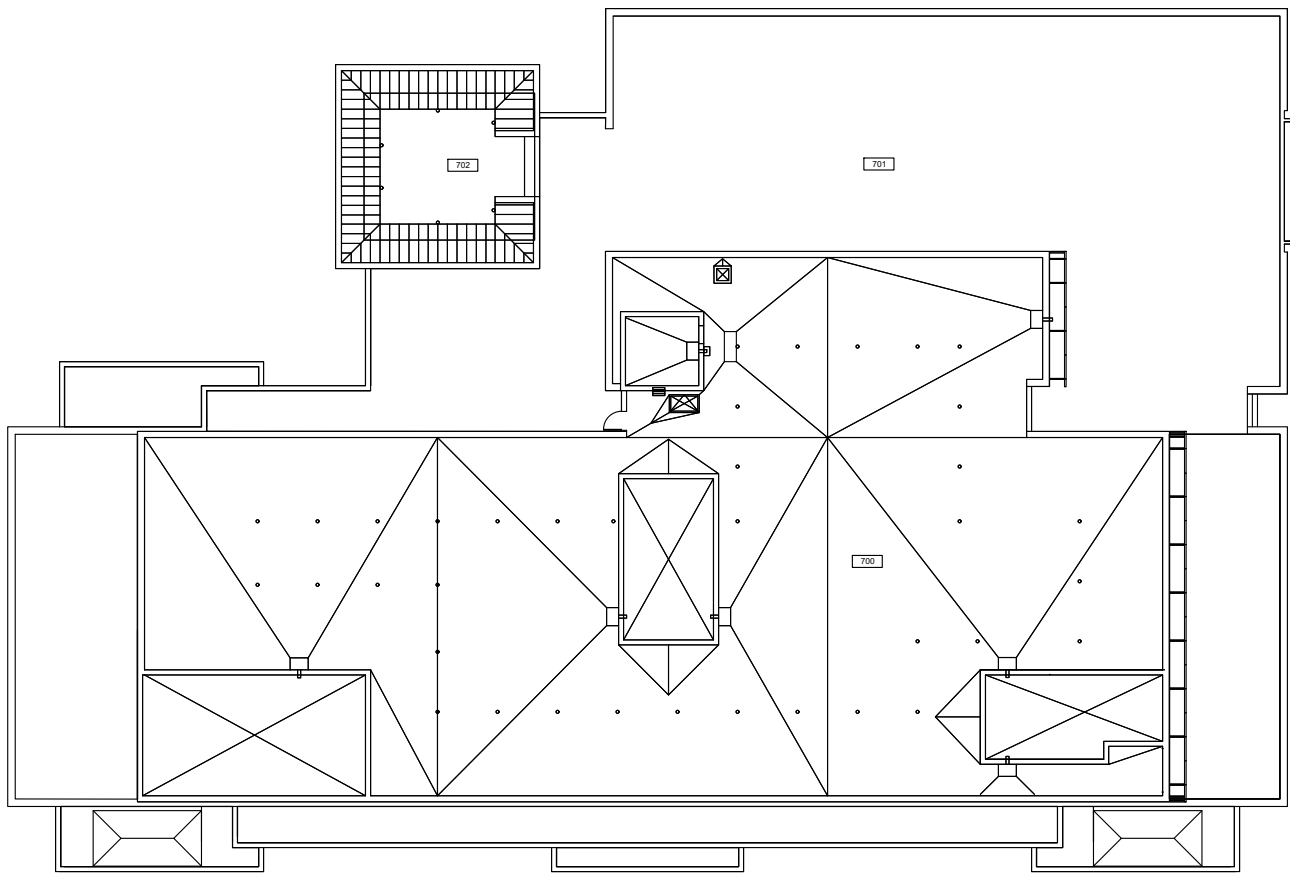

Scale

1/32" = 1'-0"

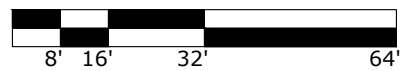

Roof
 Engineering Building
 1930 SW 4th Avenue Portland, OR 97201

DRAWN BY:
 ASL
 DATE:
 04/2020

